



換地図

縮尺 500 分の 1


尾張旭市 瀬戸川町一丁目

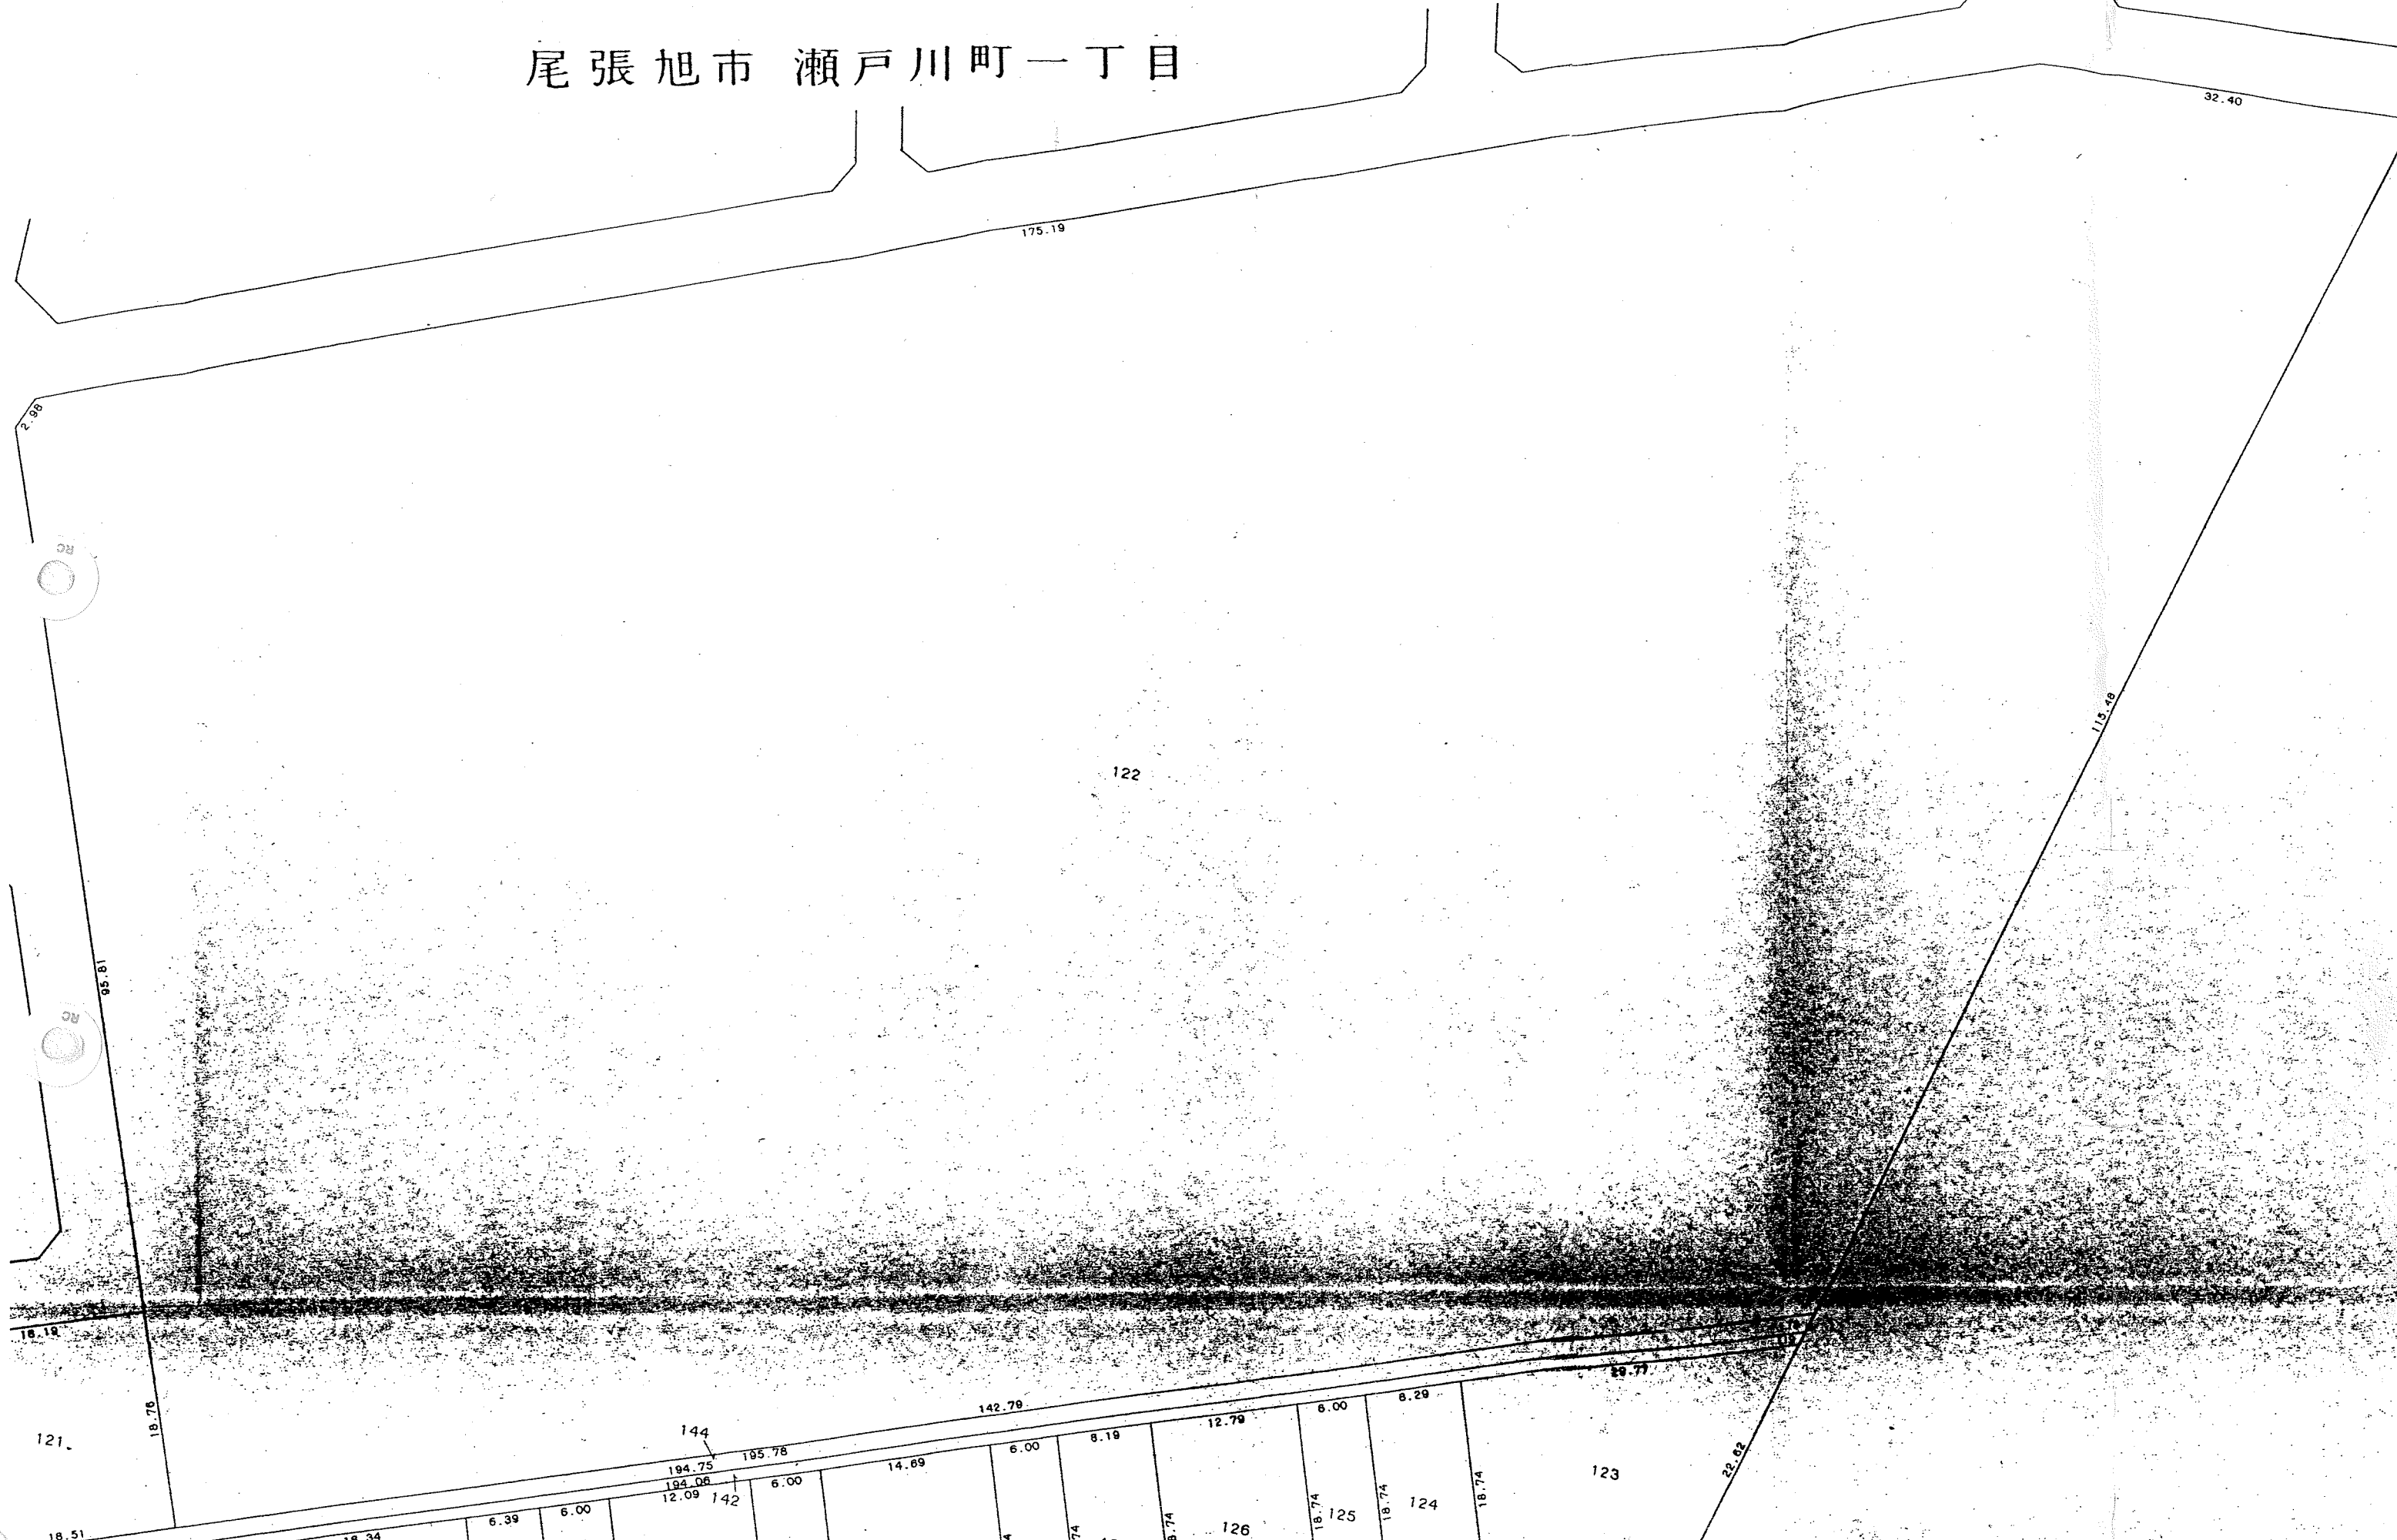

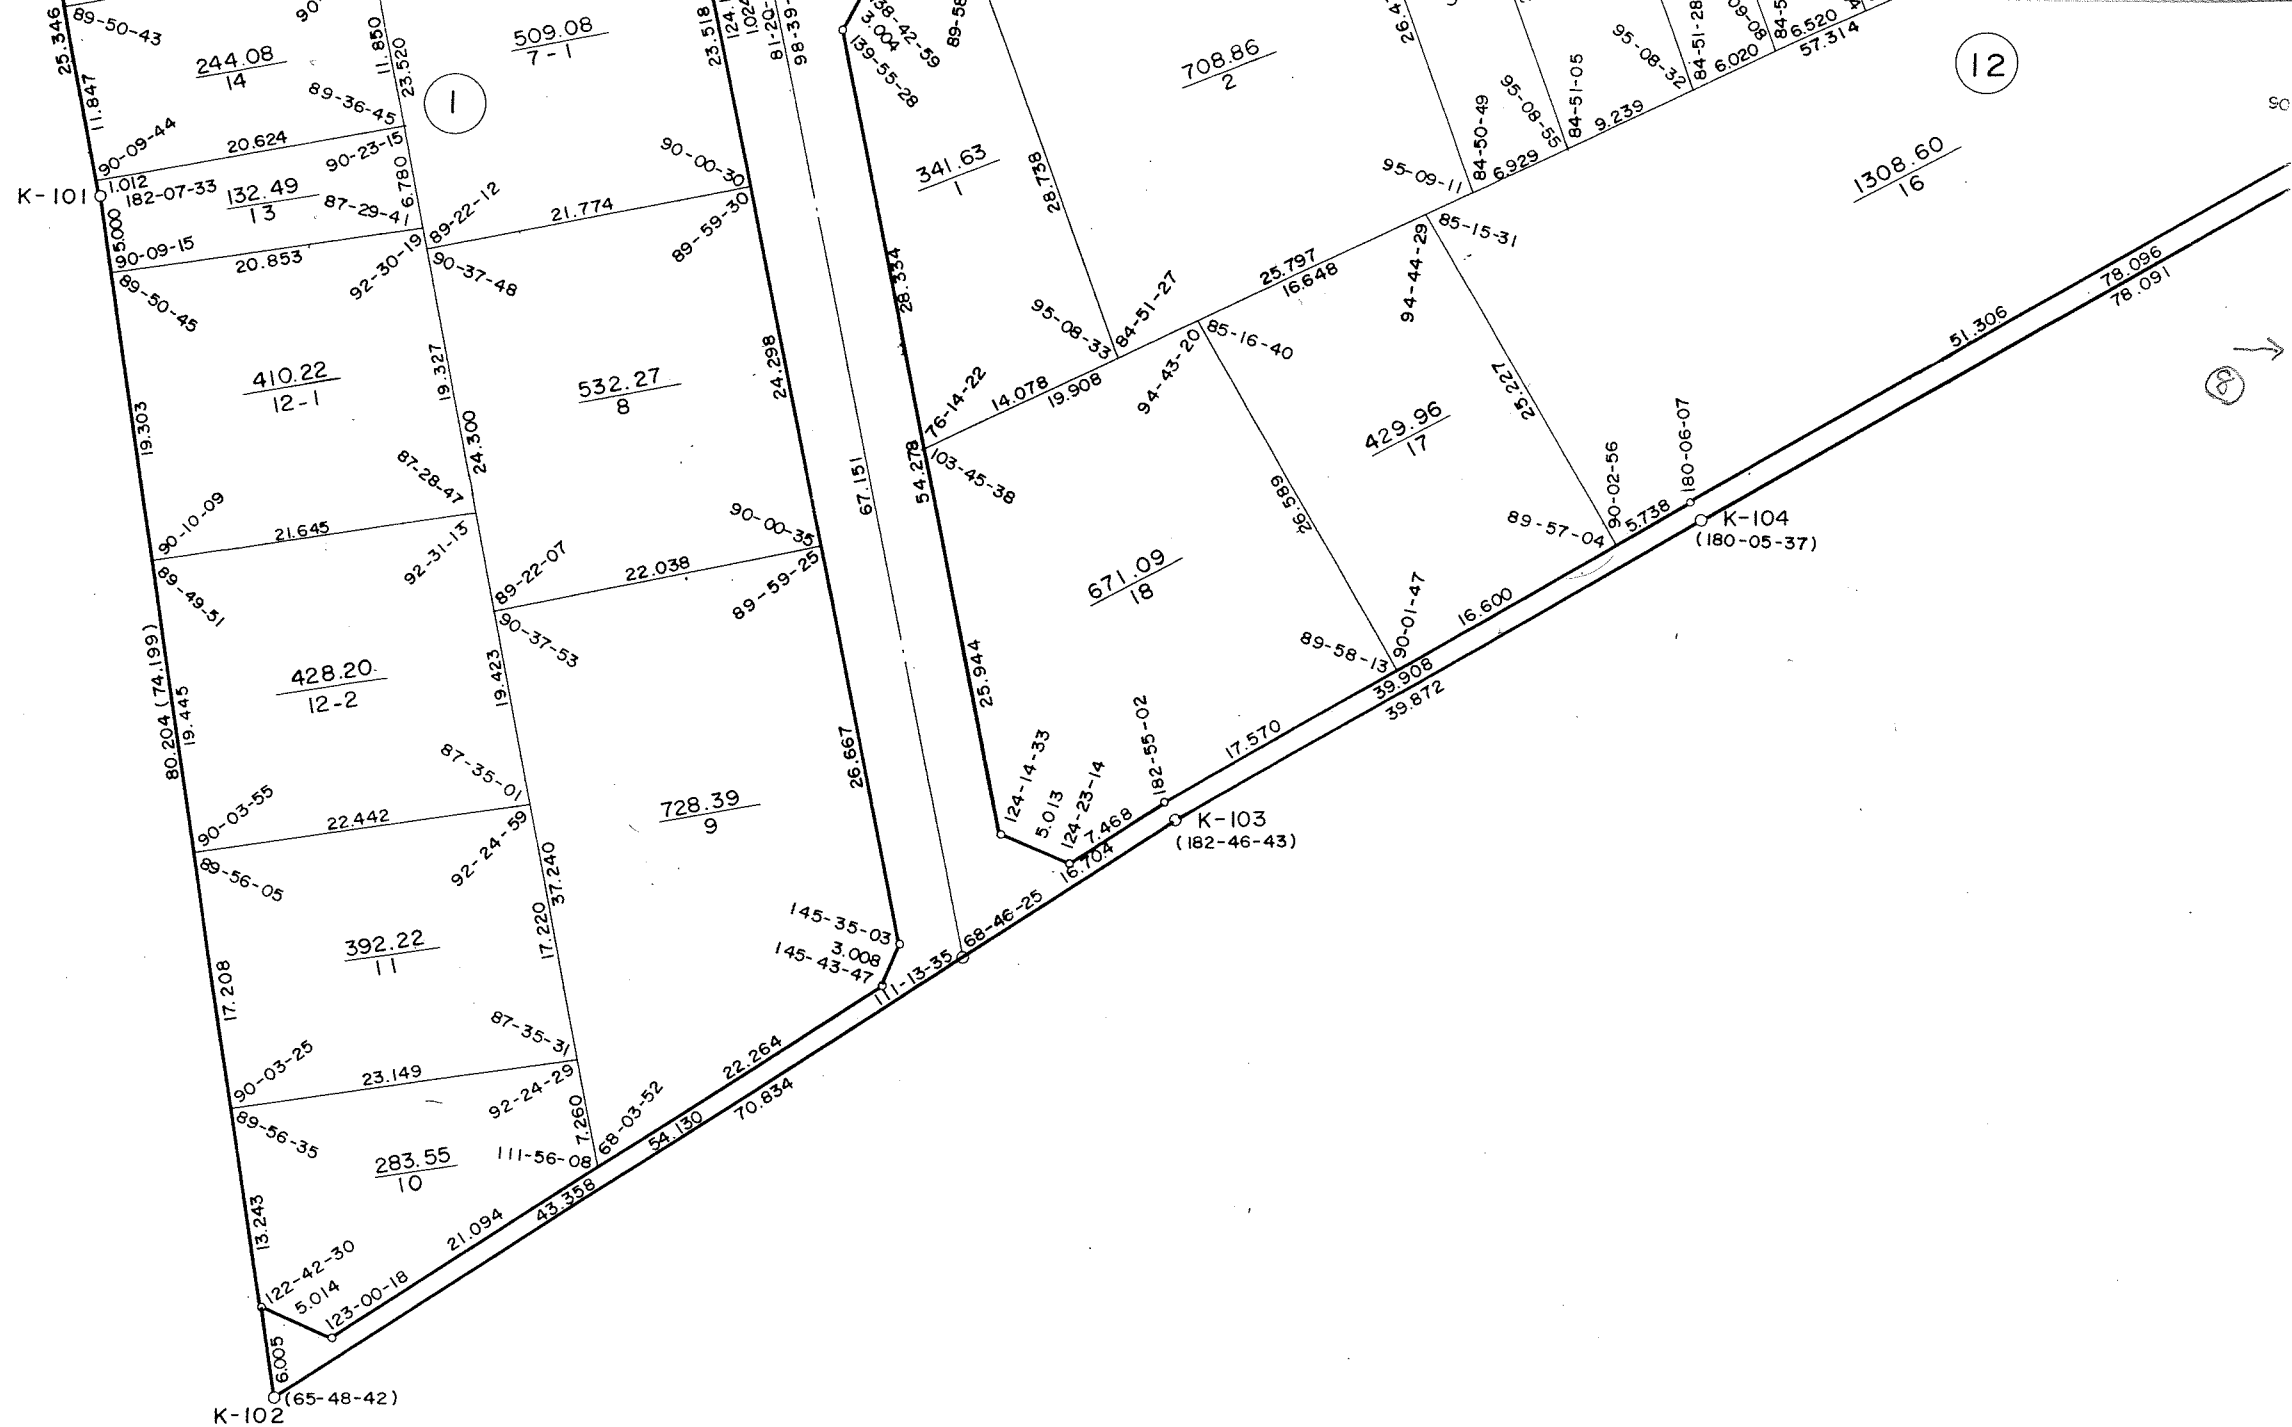





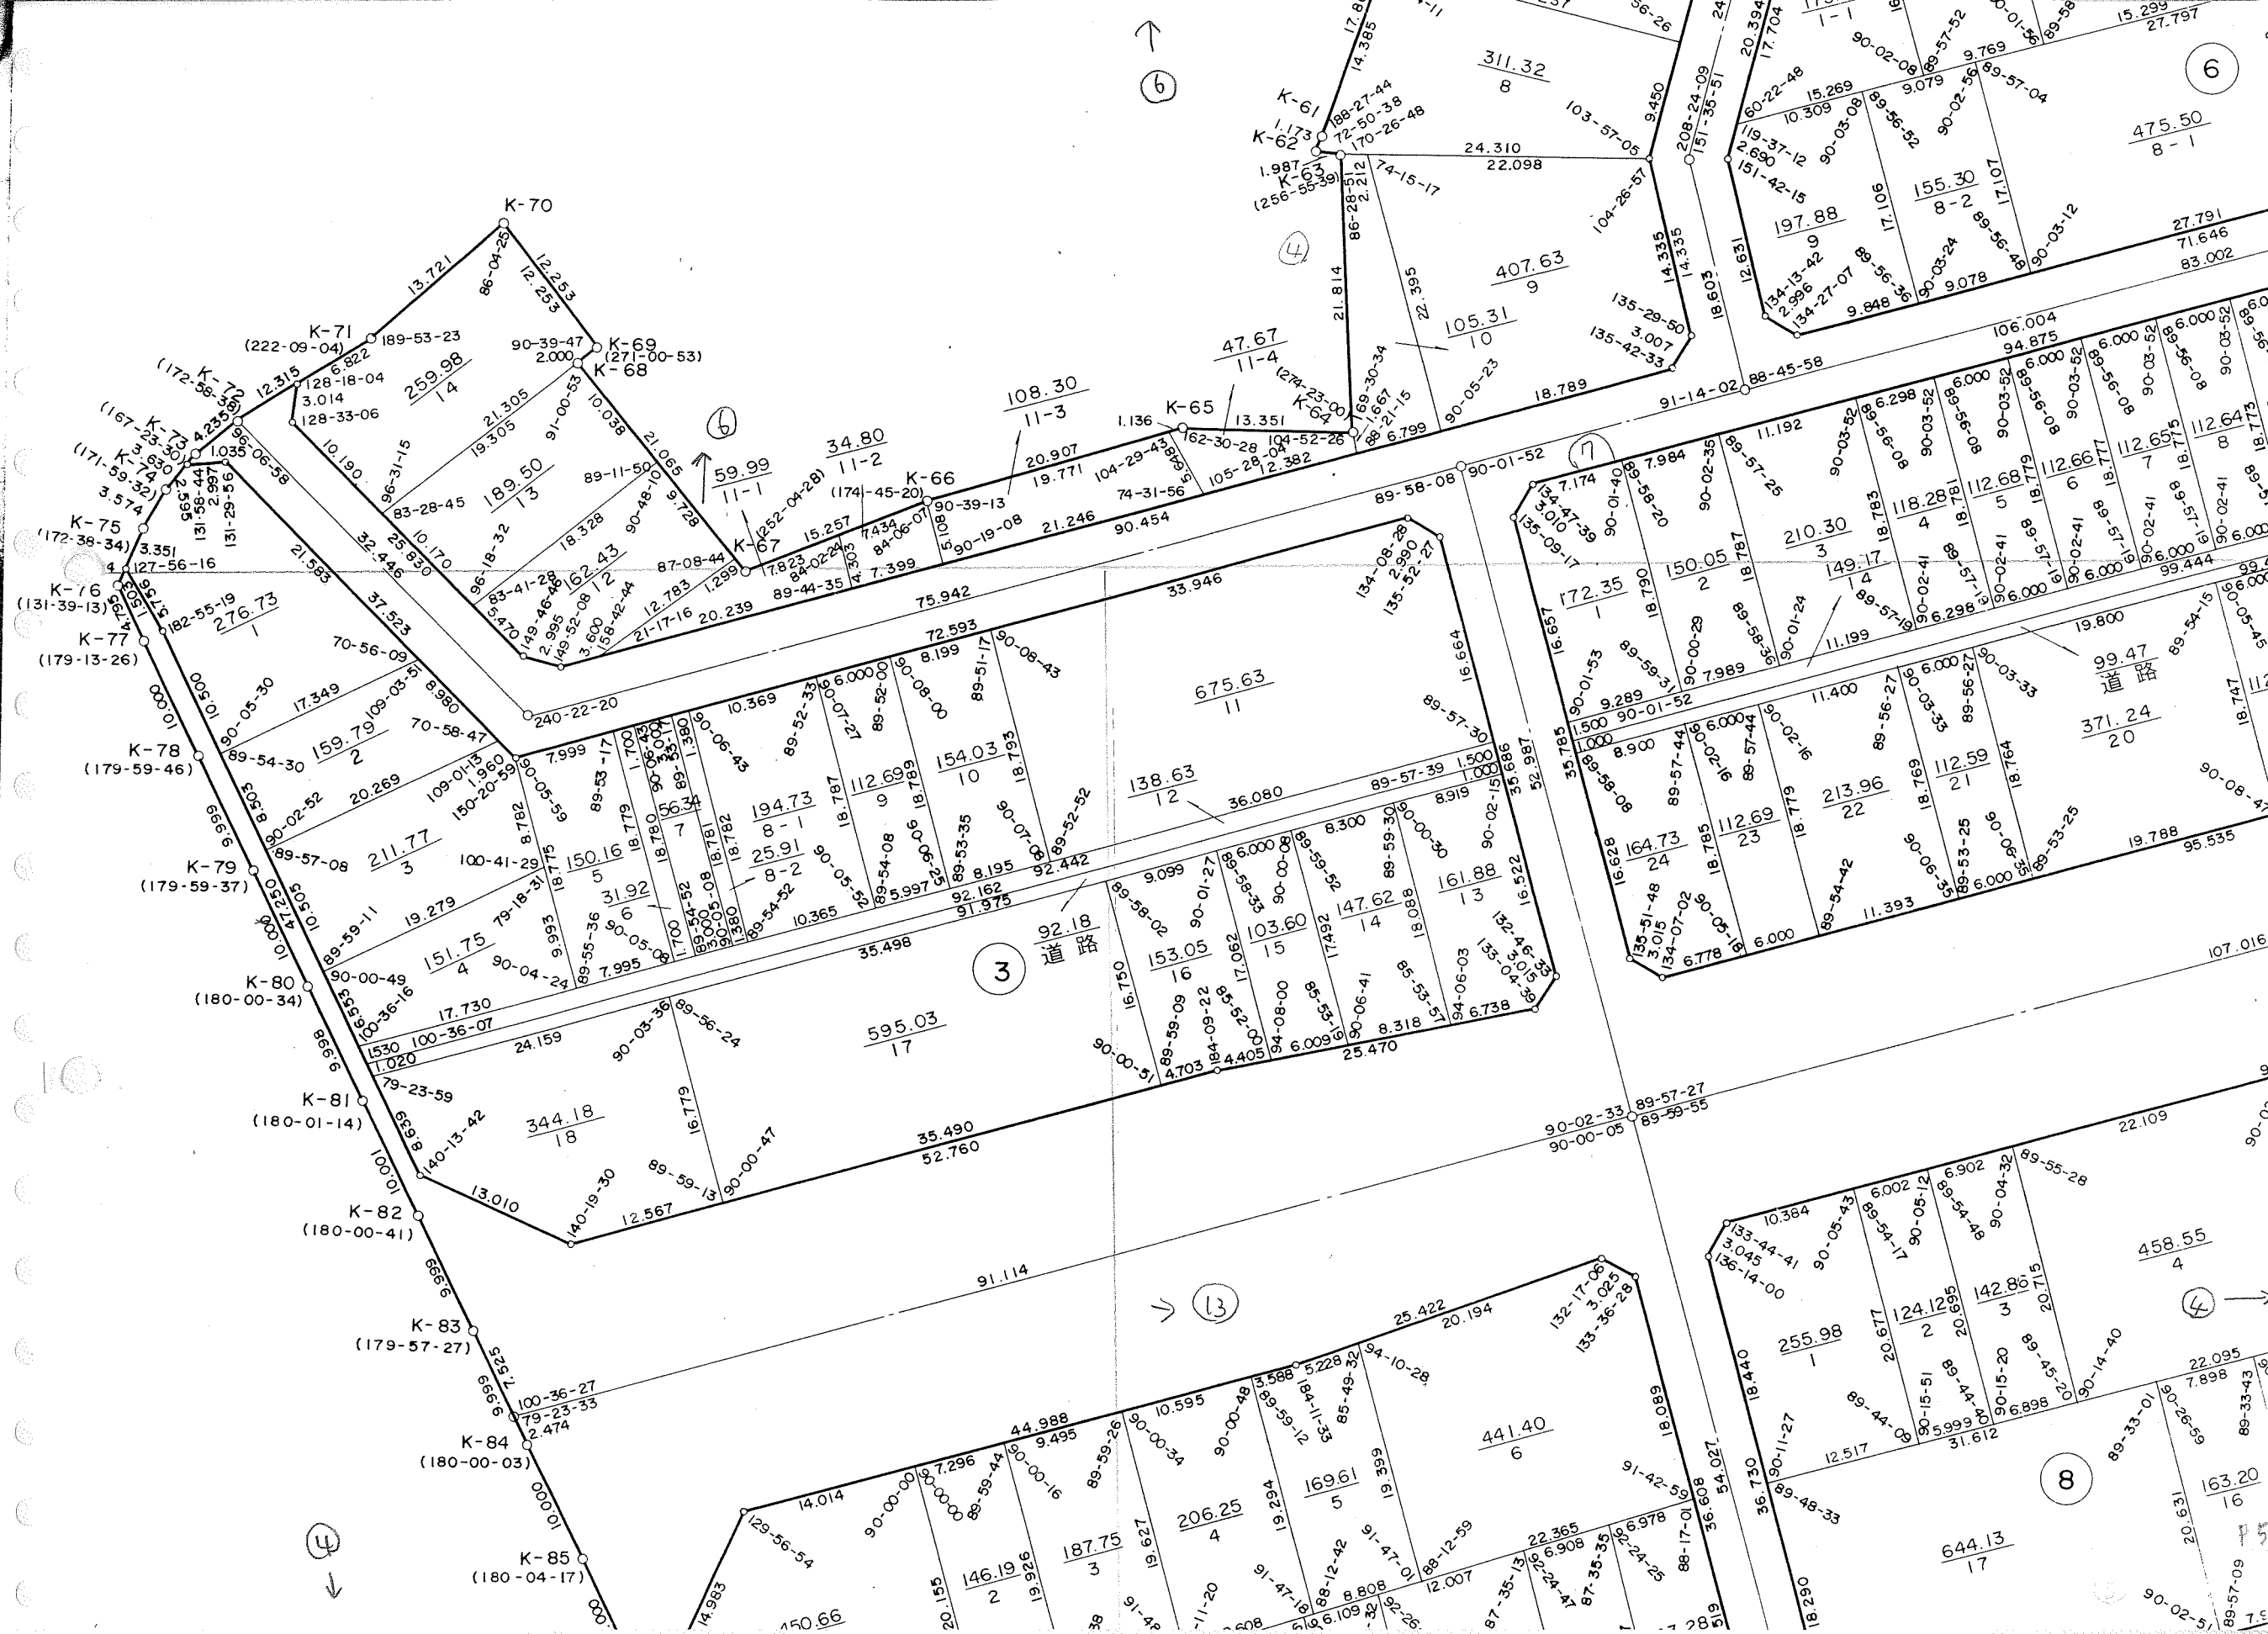

6

6

6

7

3

13

4

8

4


5




Y=9,900

尾張旭市尾張旭瀬戸川 特定土地区画整理事業

確定測量図 縮尺 1:500

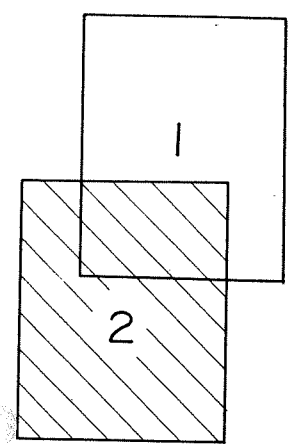


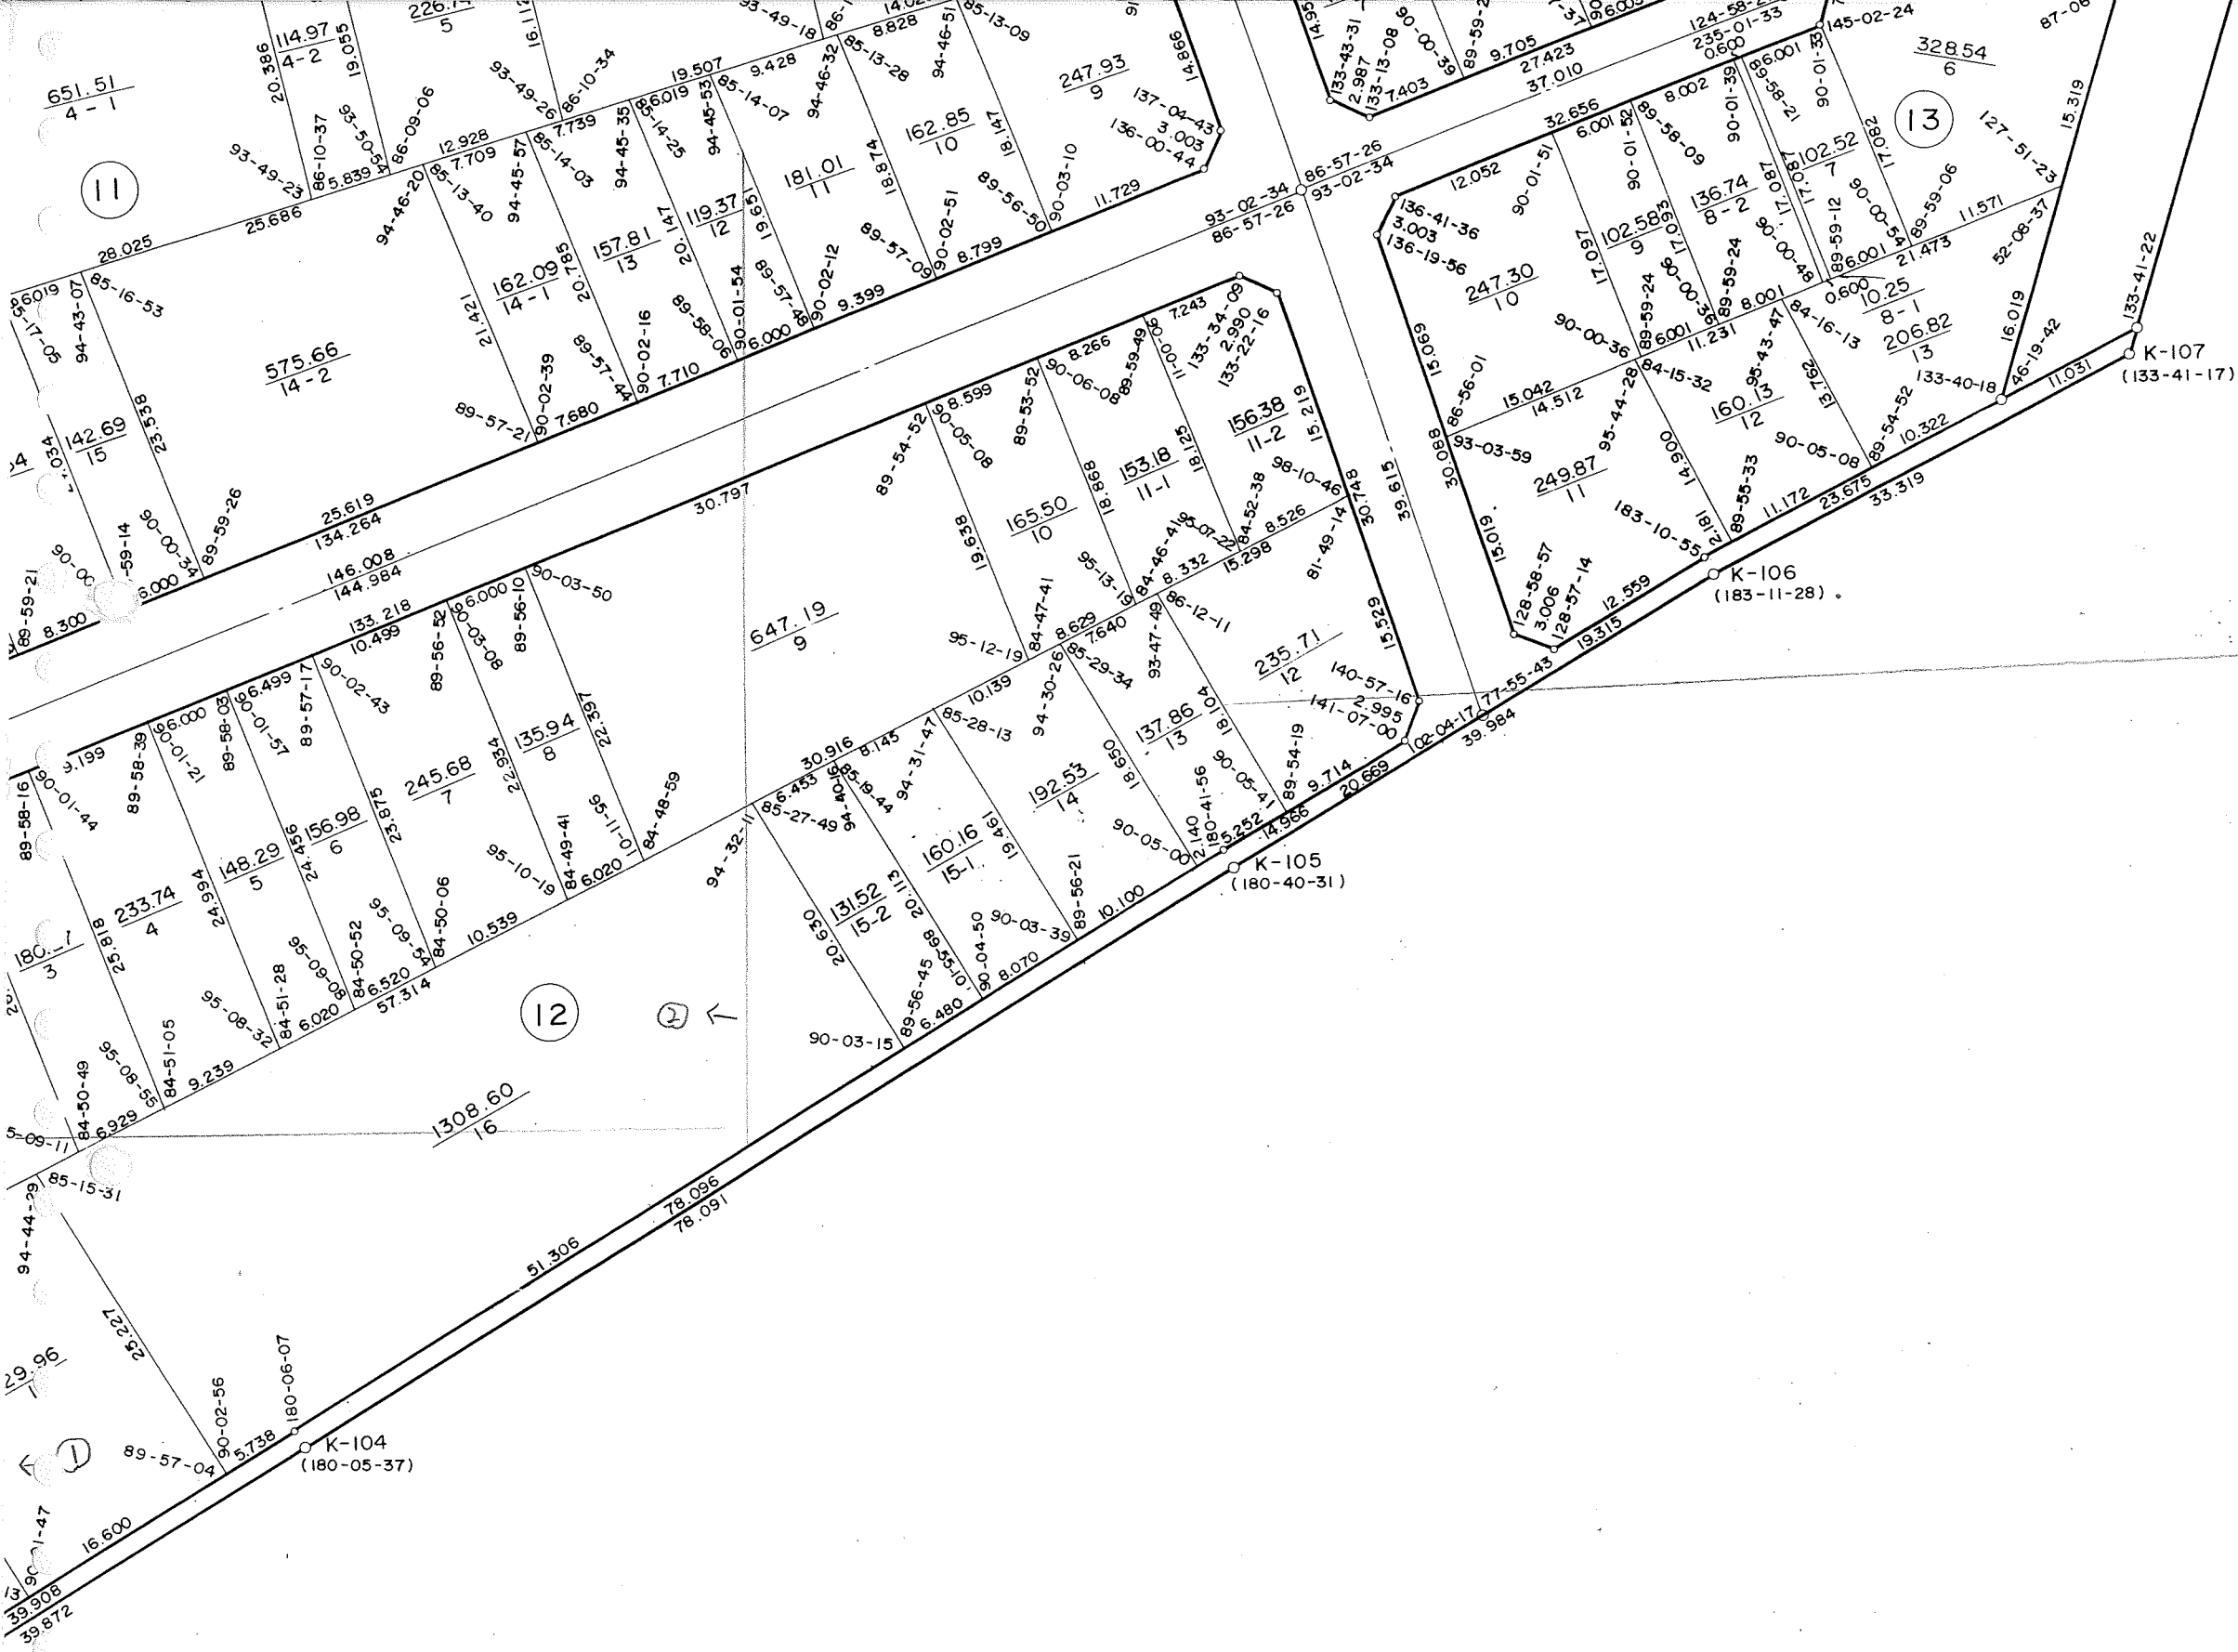



縮尺 1 : 500



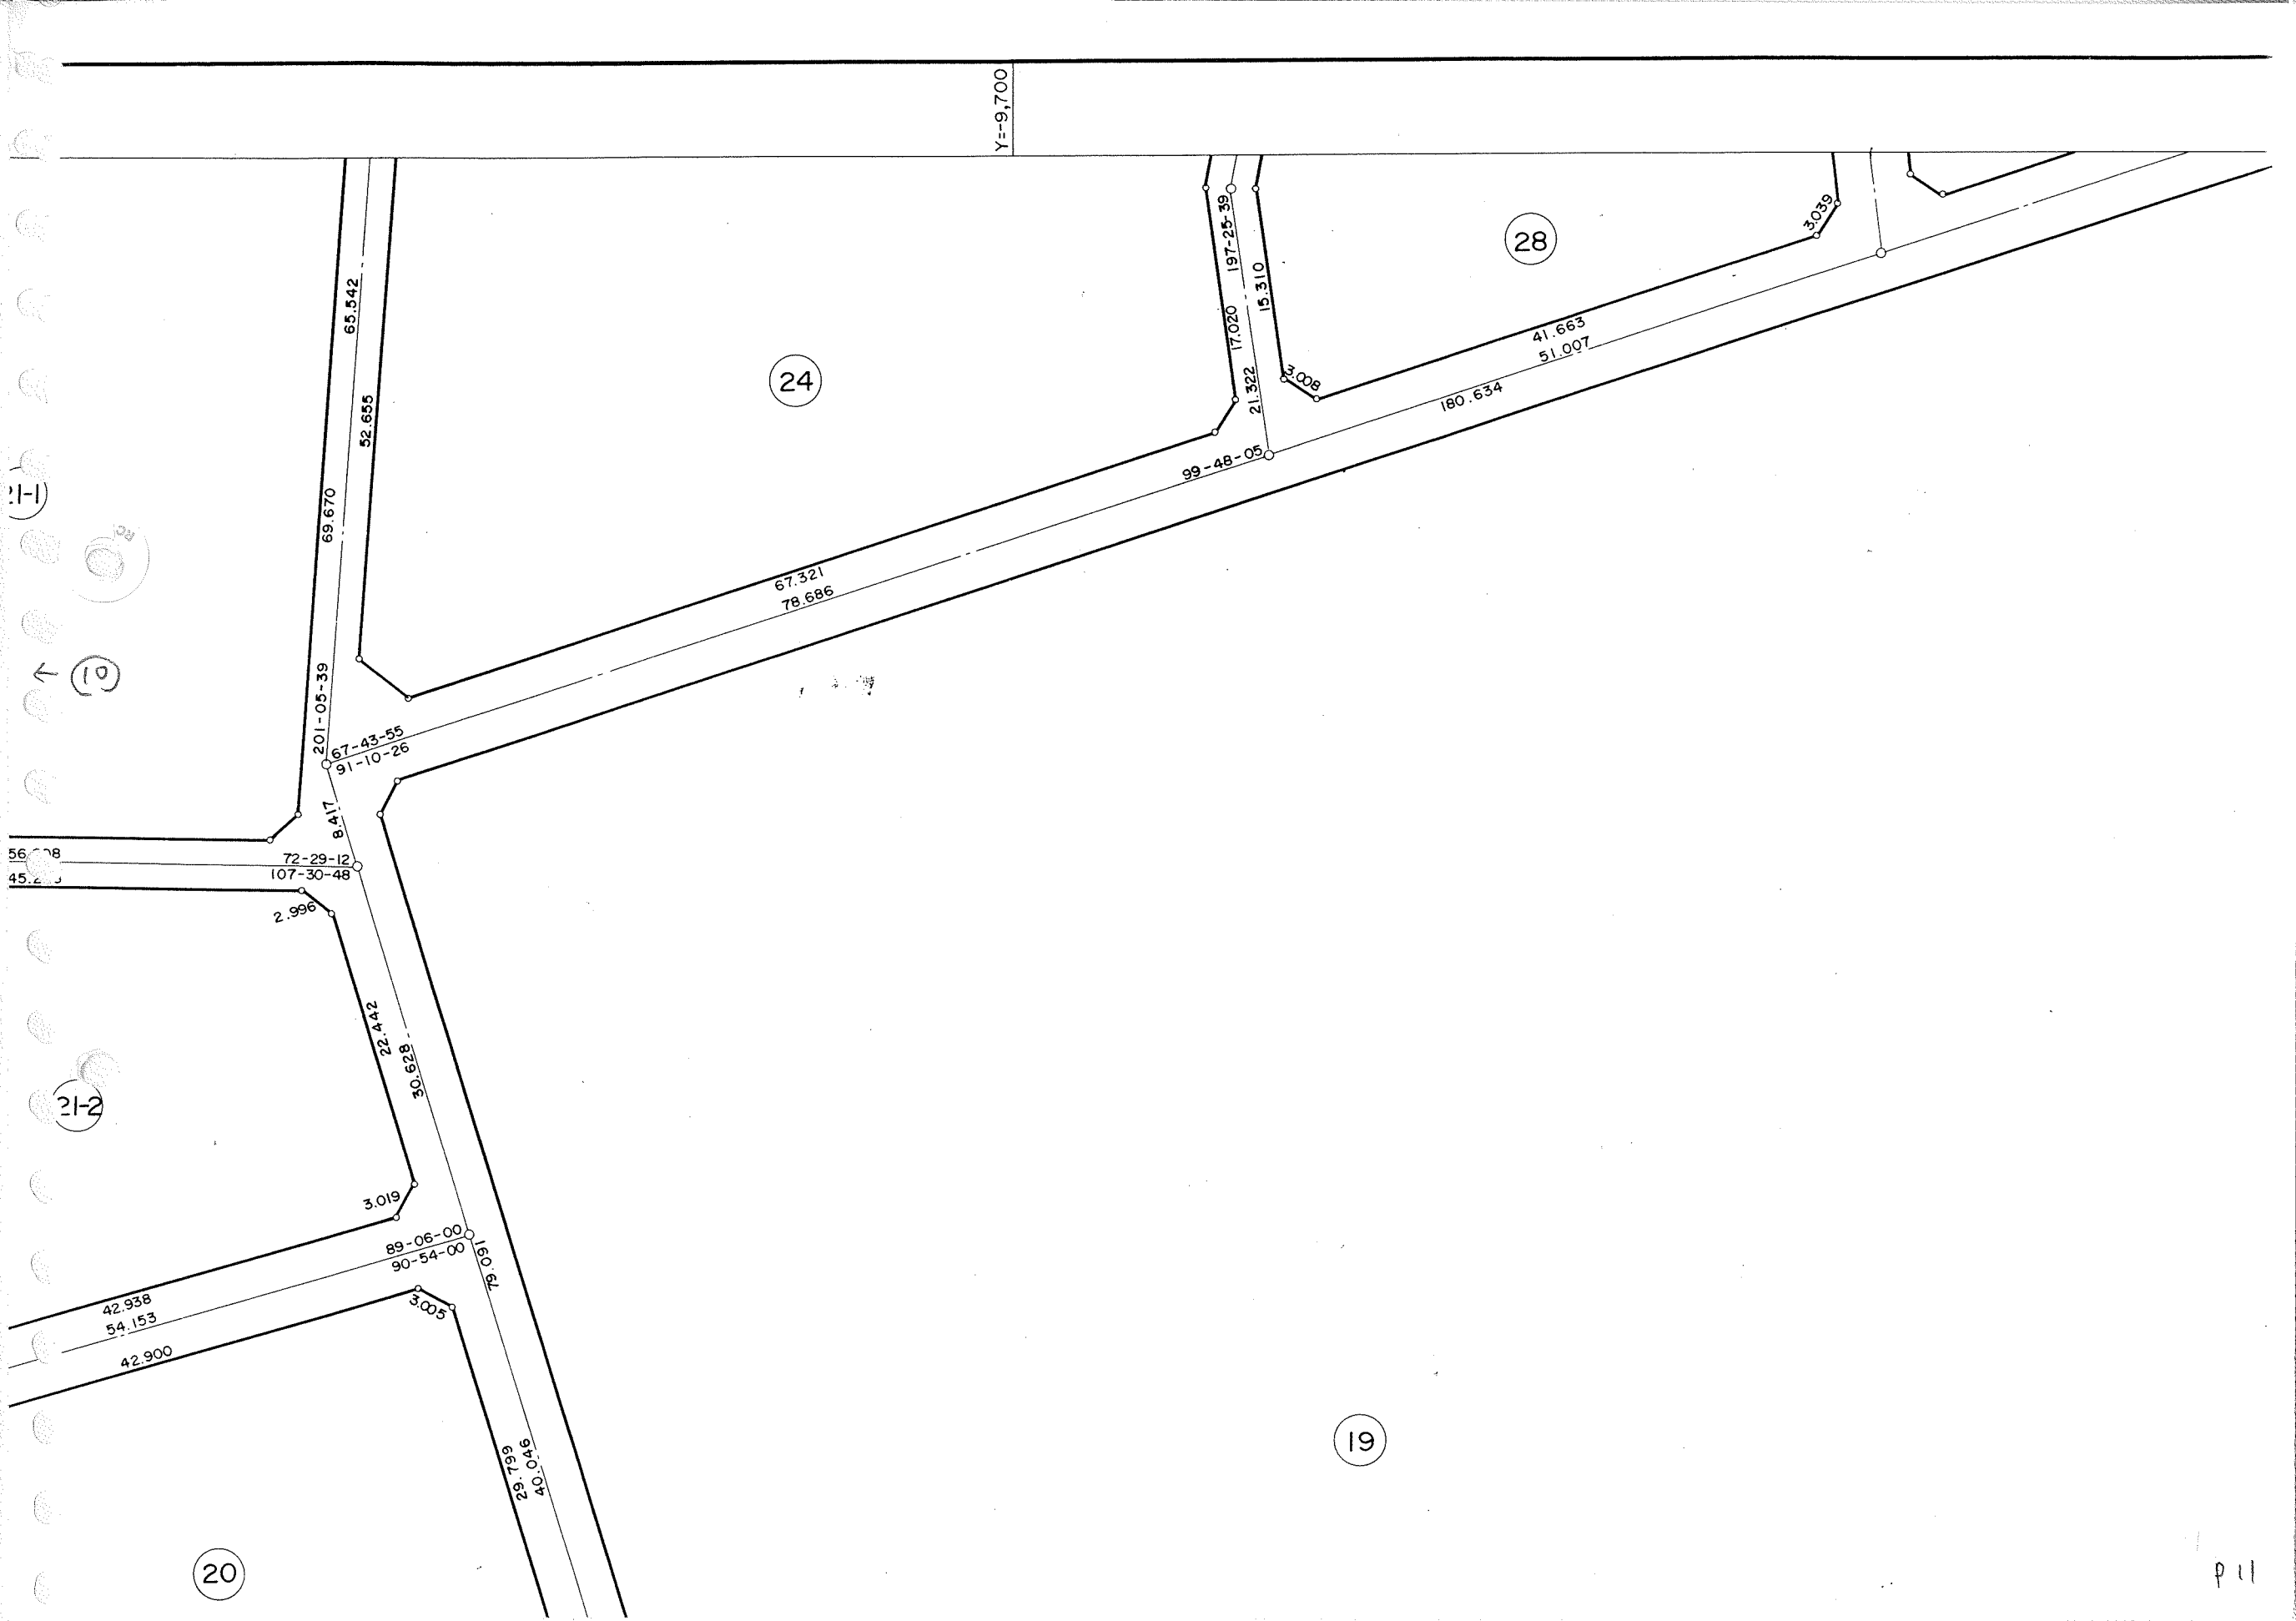

Y=-9,700

24

28

19

20

21-2

10

21-1

65.542

52.855

69.670

201-05-39

8.417

72-29-12

56.008

45.200

2.996

107-30-48

22.442

30.628

3.019

89-06-00

90-54-00

3.005

42.938

54.153

42.900

29.799

40.046

160.67

197-25-39

17.020

21.322

15.310

3.008

99-48-05

67.321

78.686

41.663


51.007

180.634


3.039






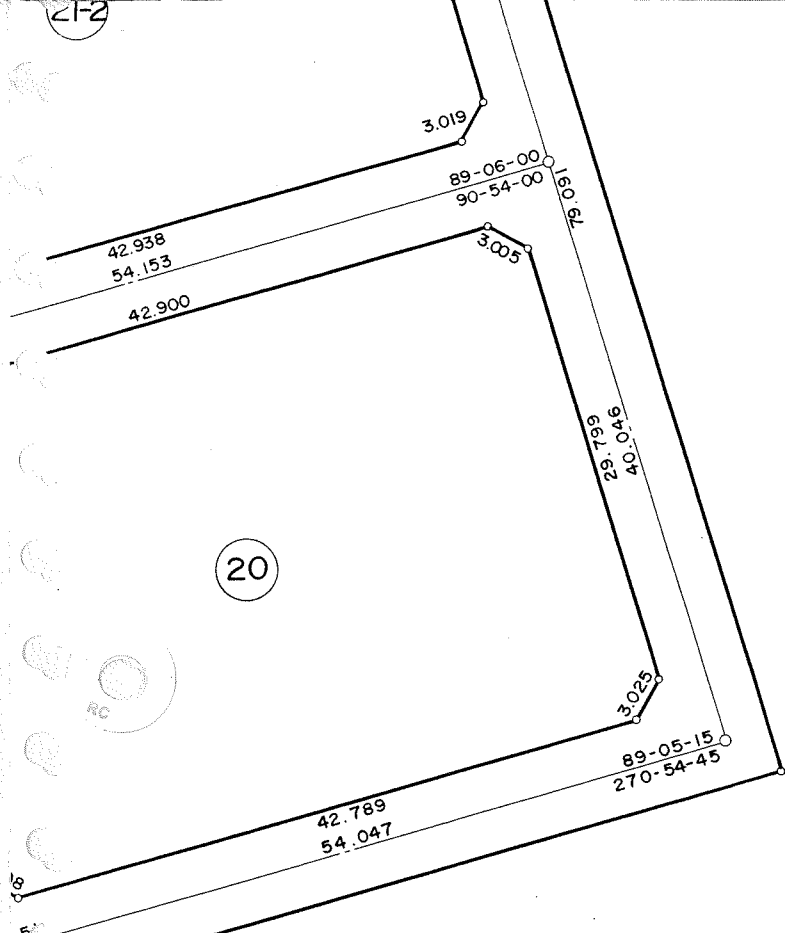

19

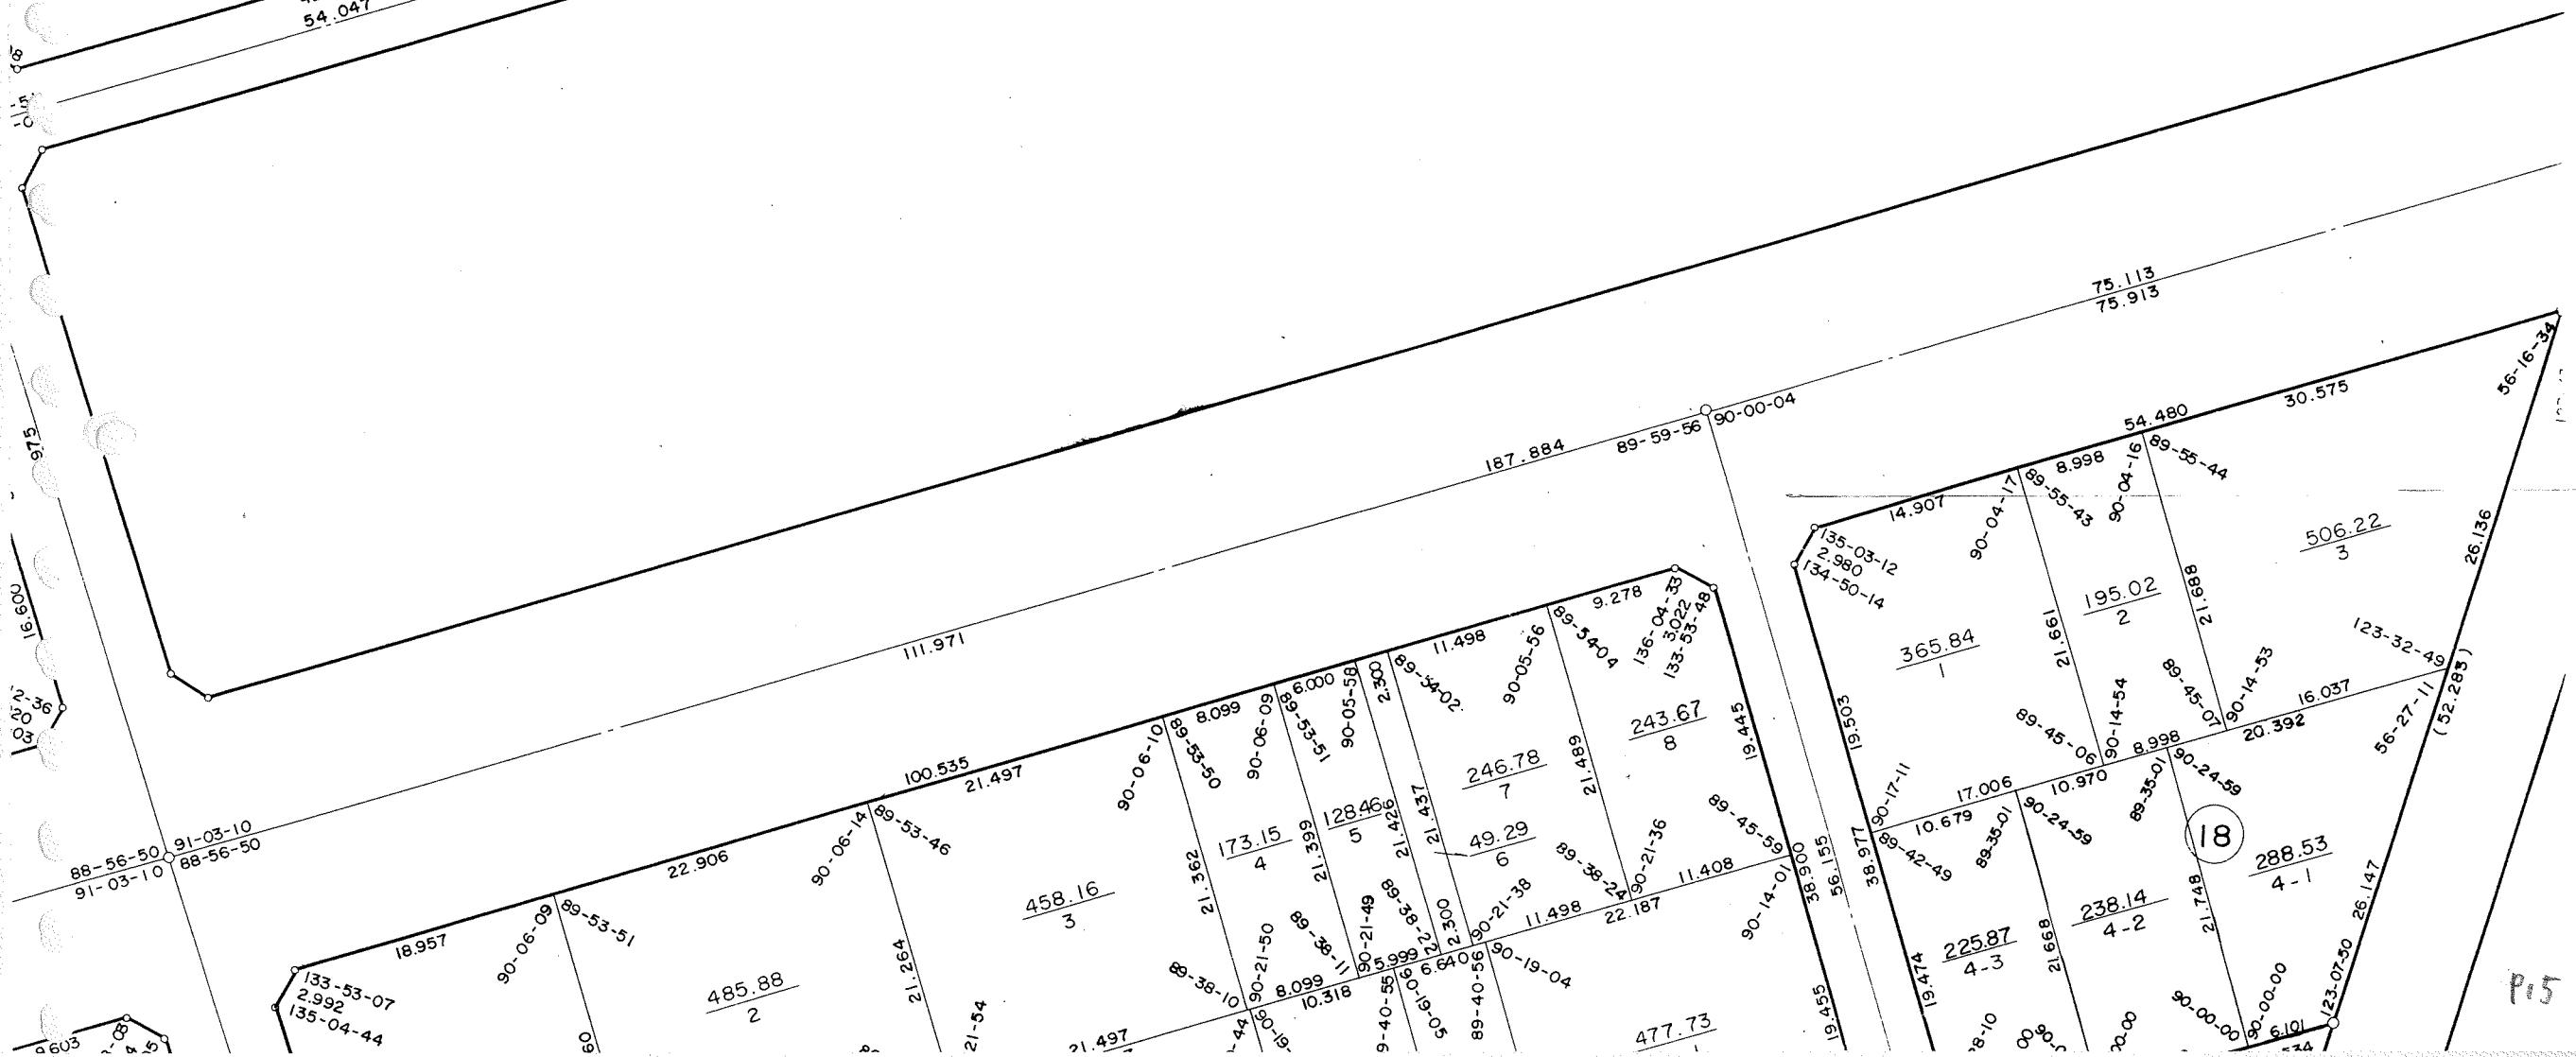

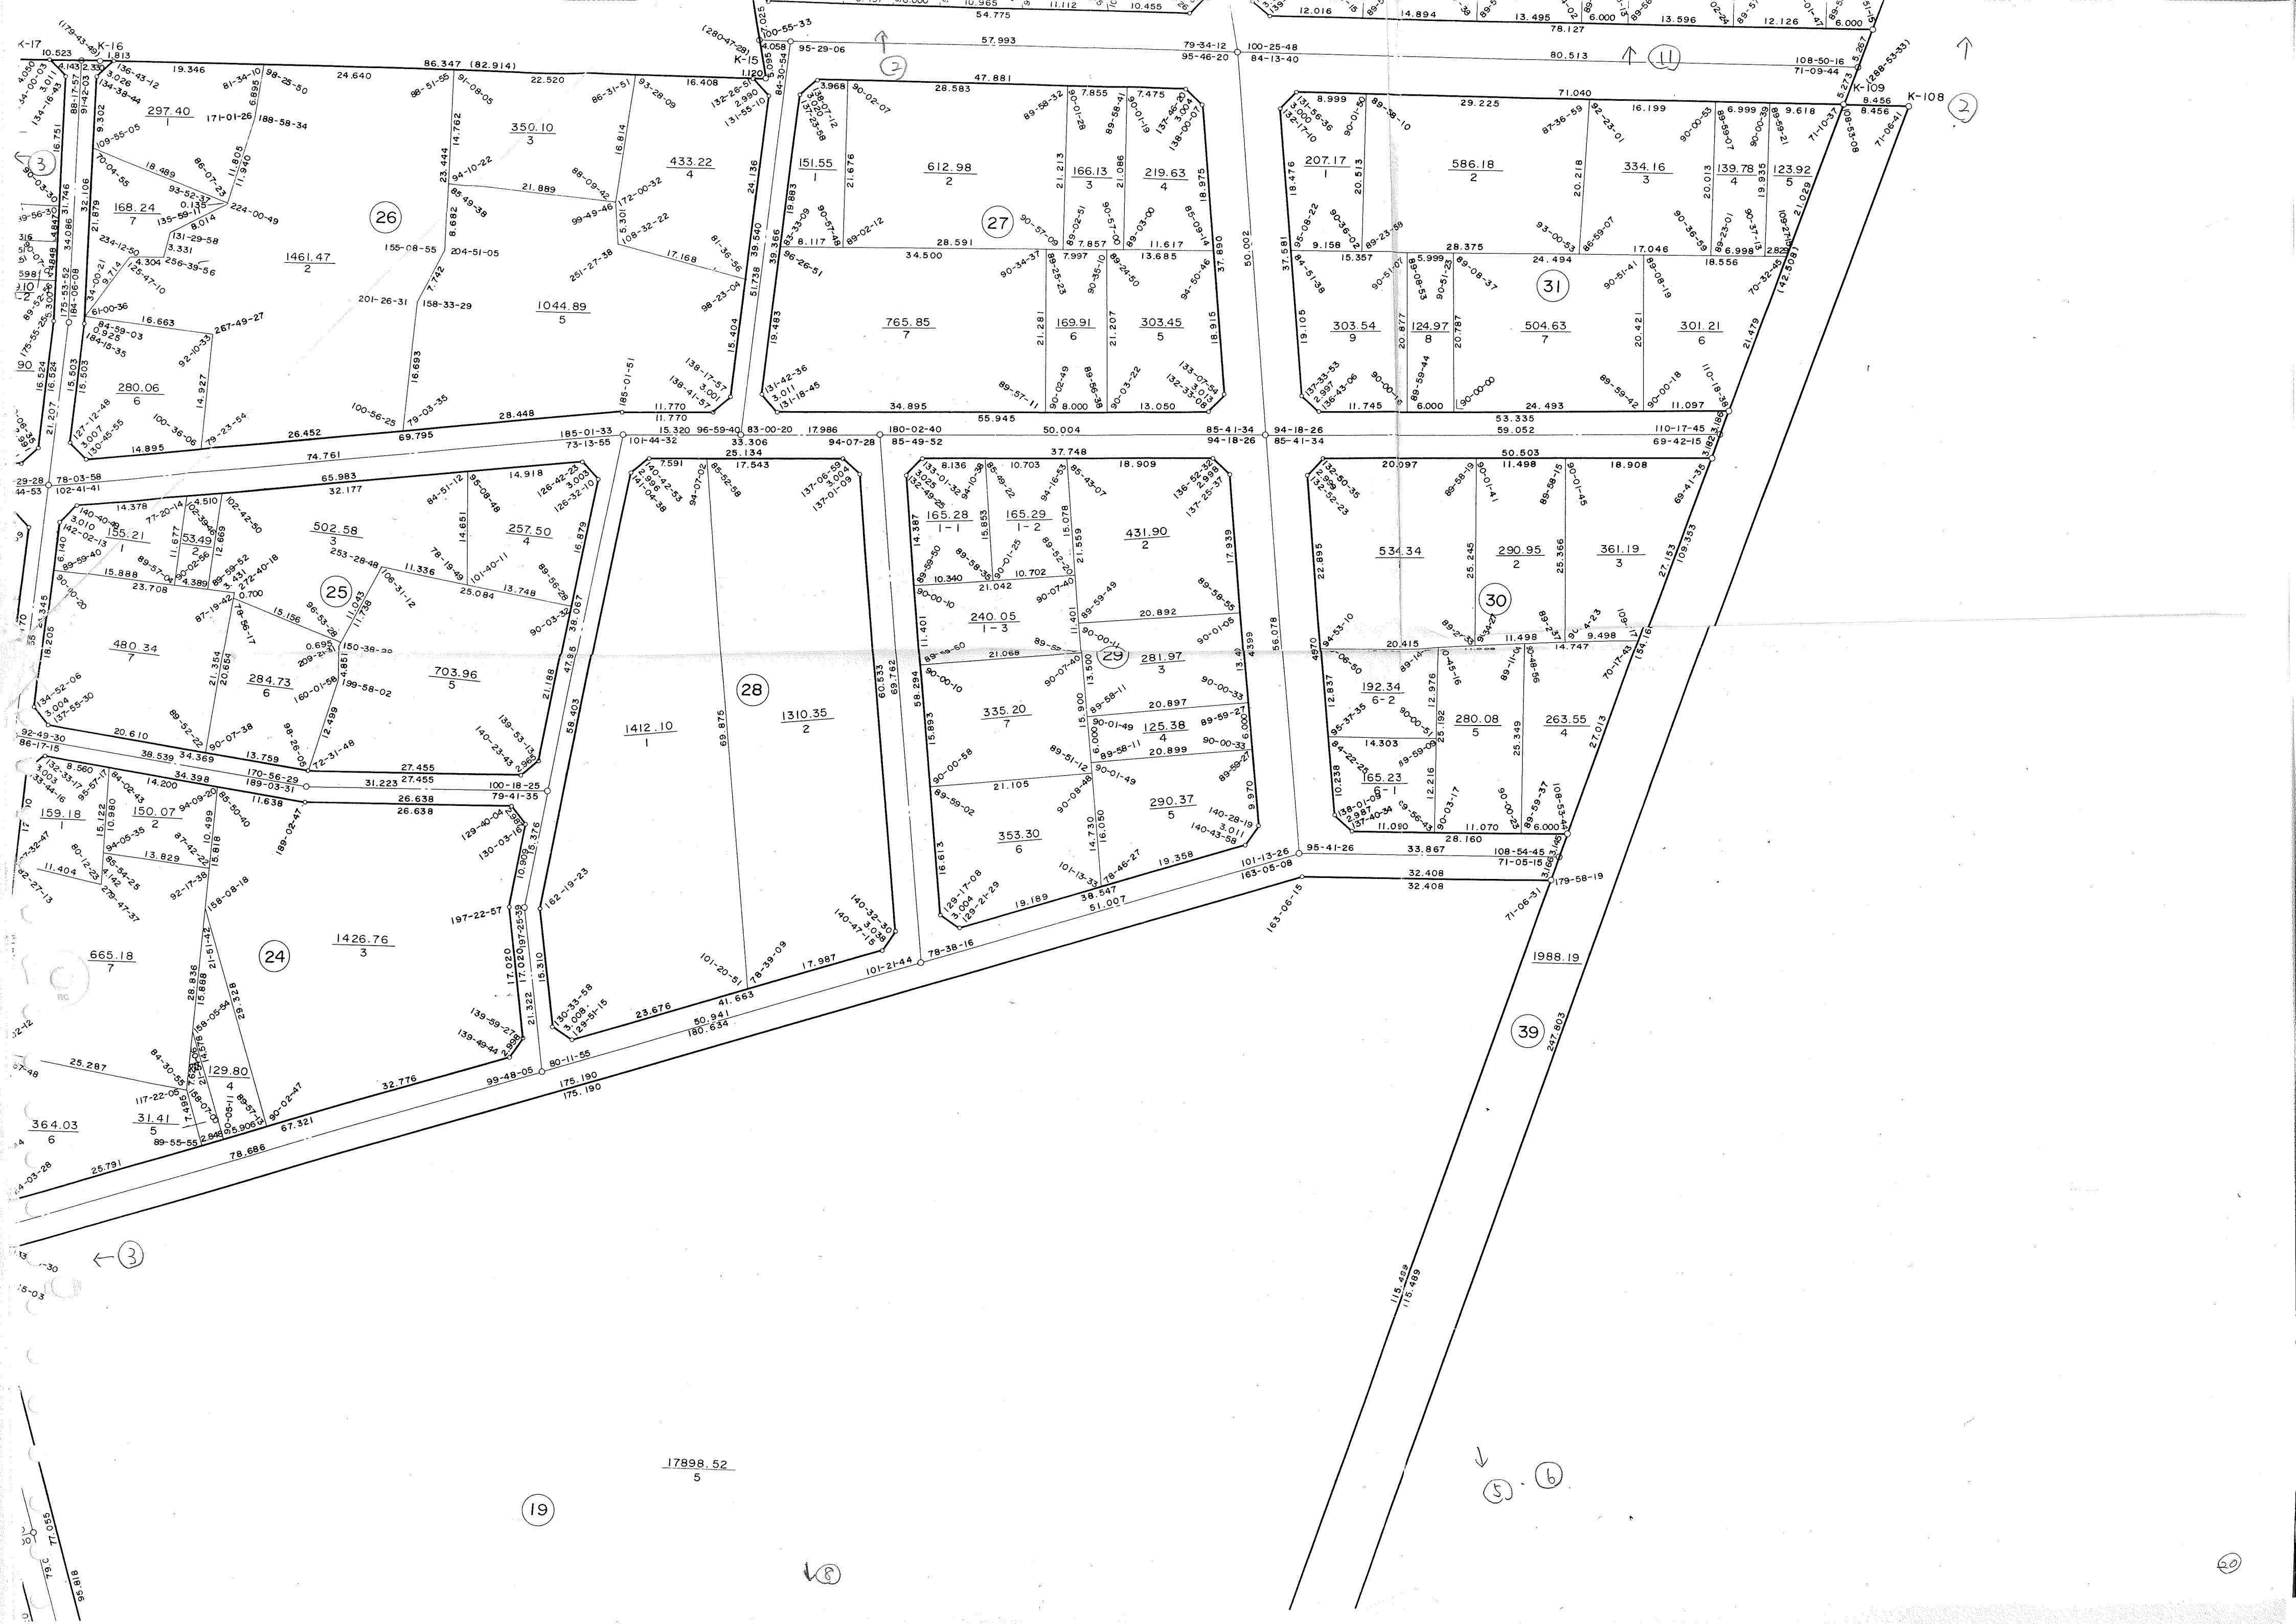

17898.52
5

19


18


5 6

20

整理事業

: 500

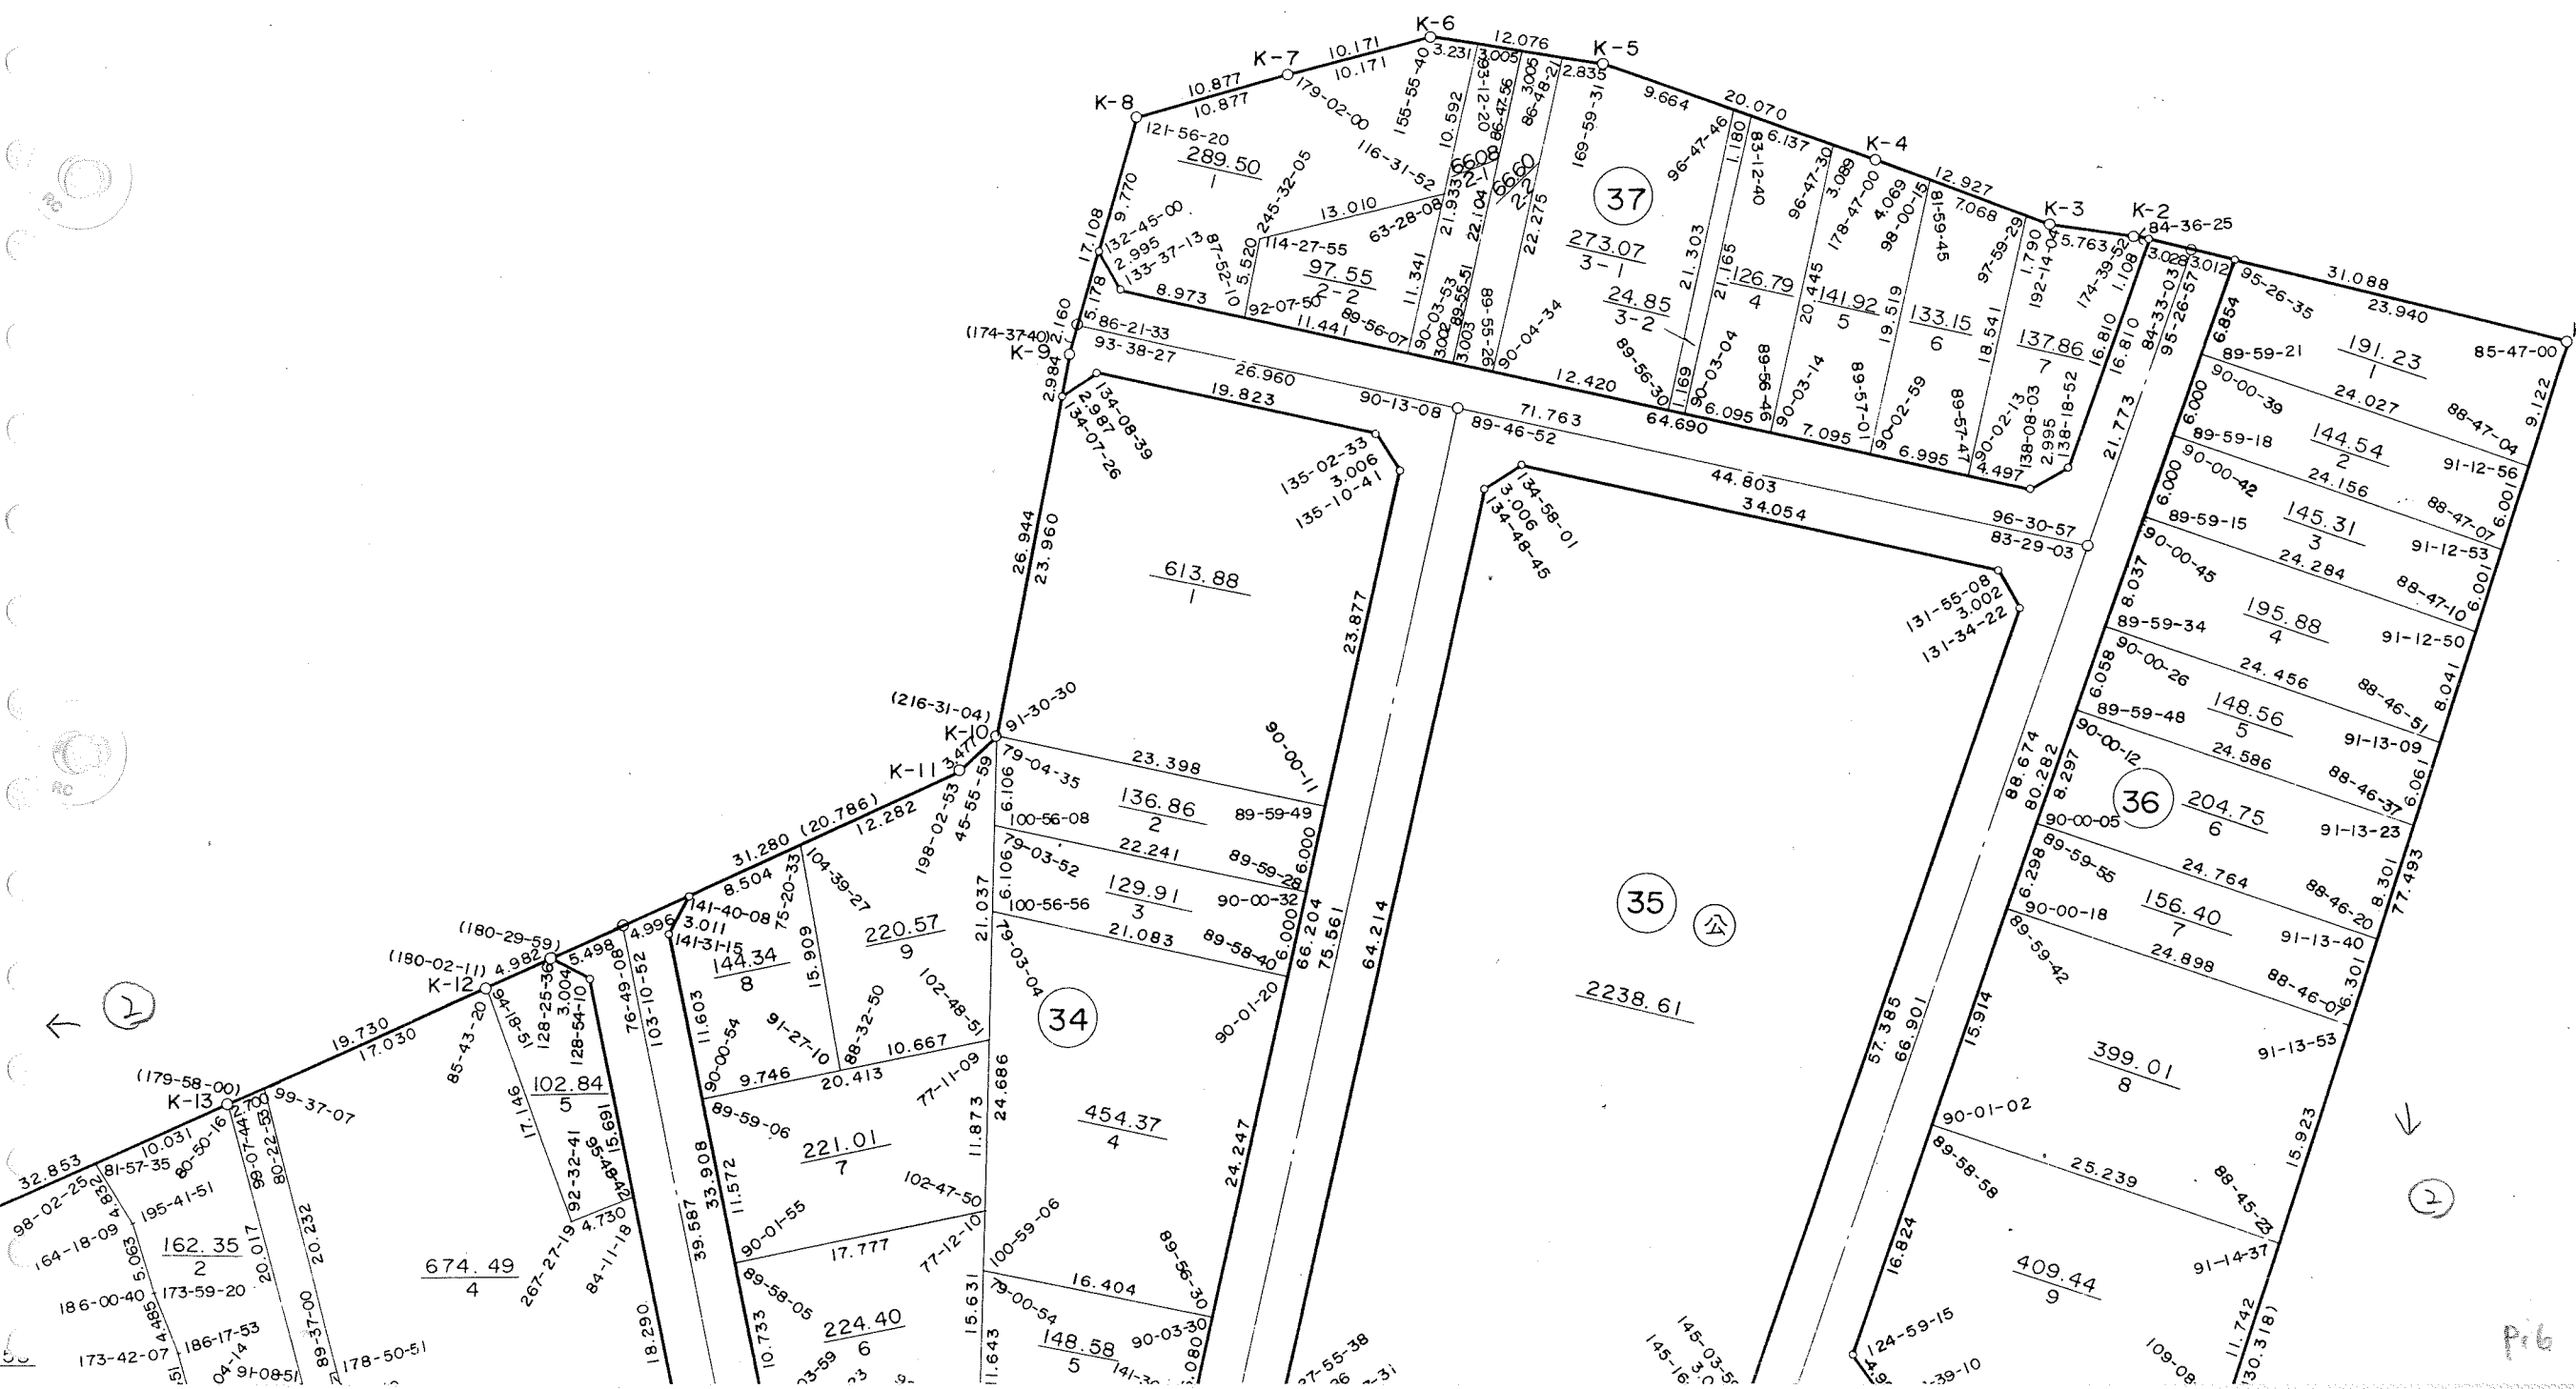


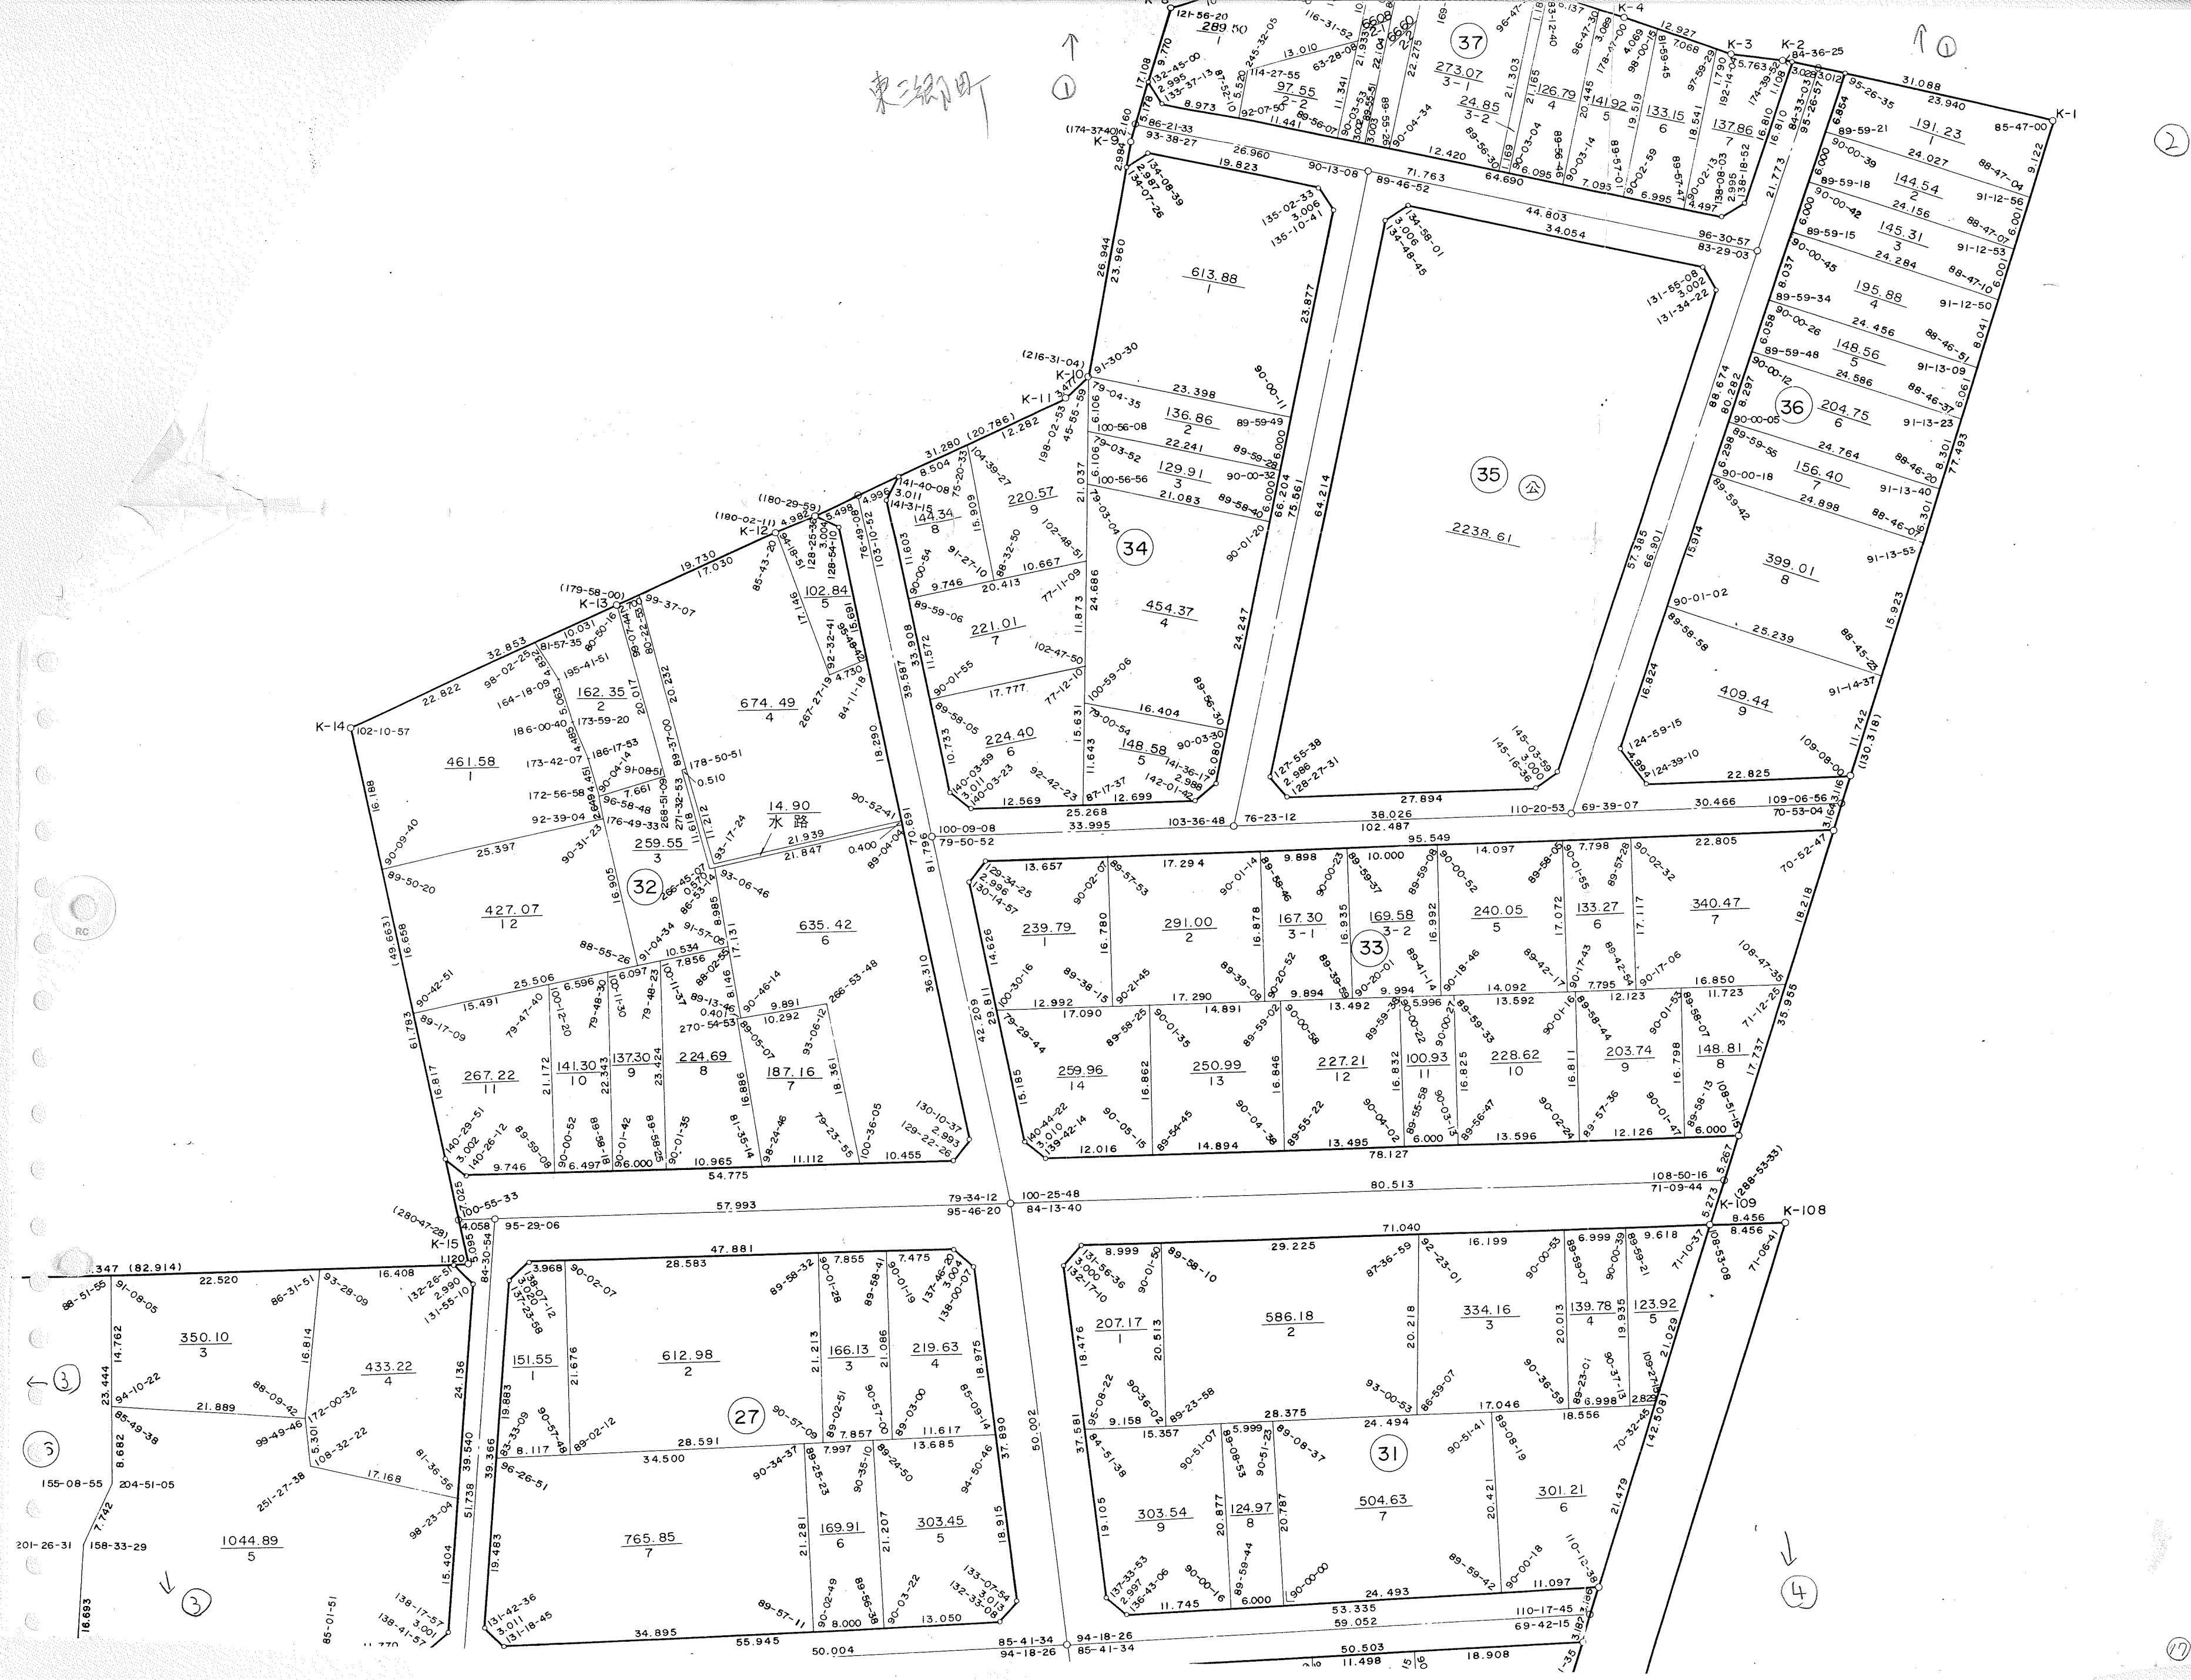


17

2

2

2

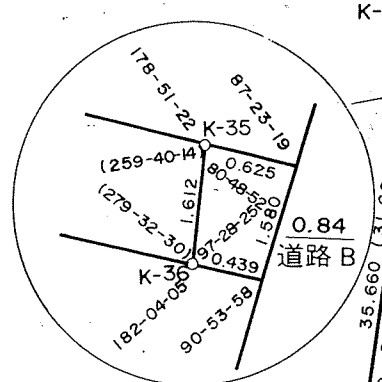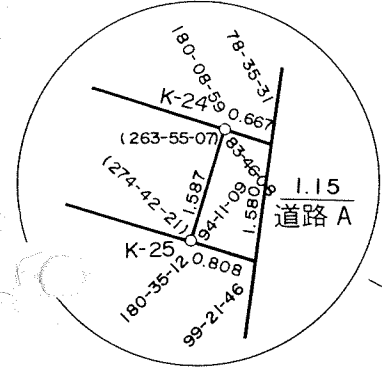



4

7

18



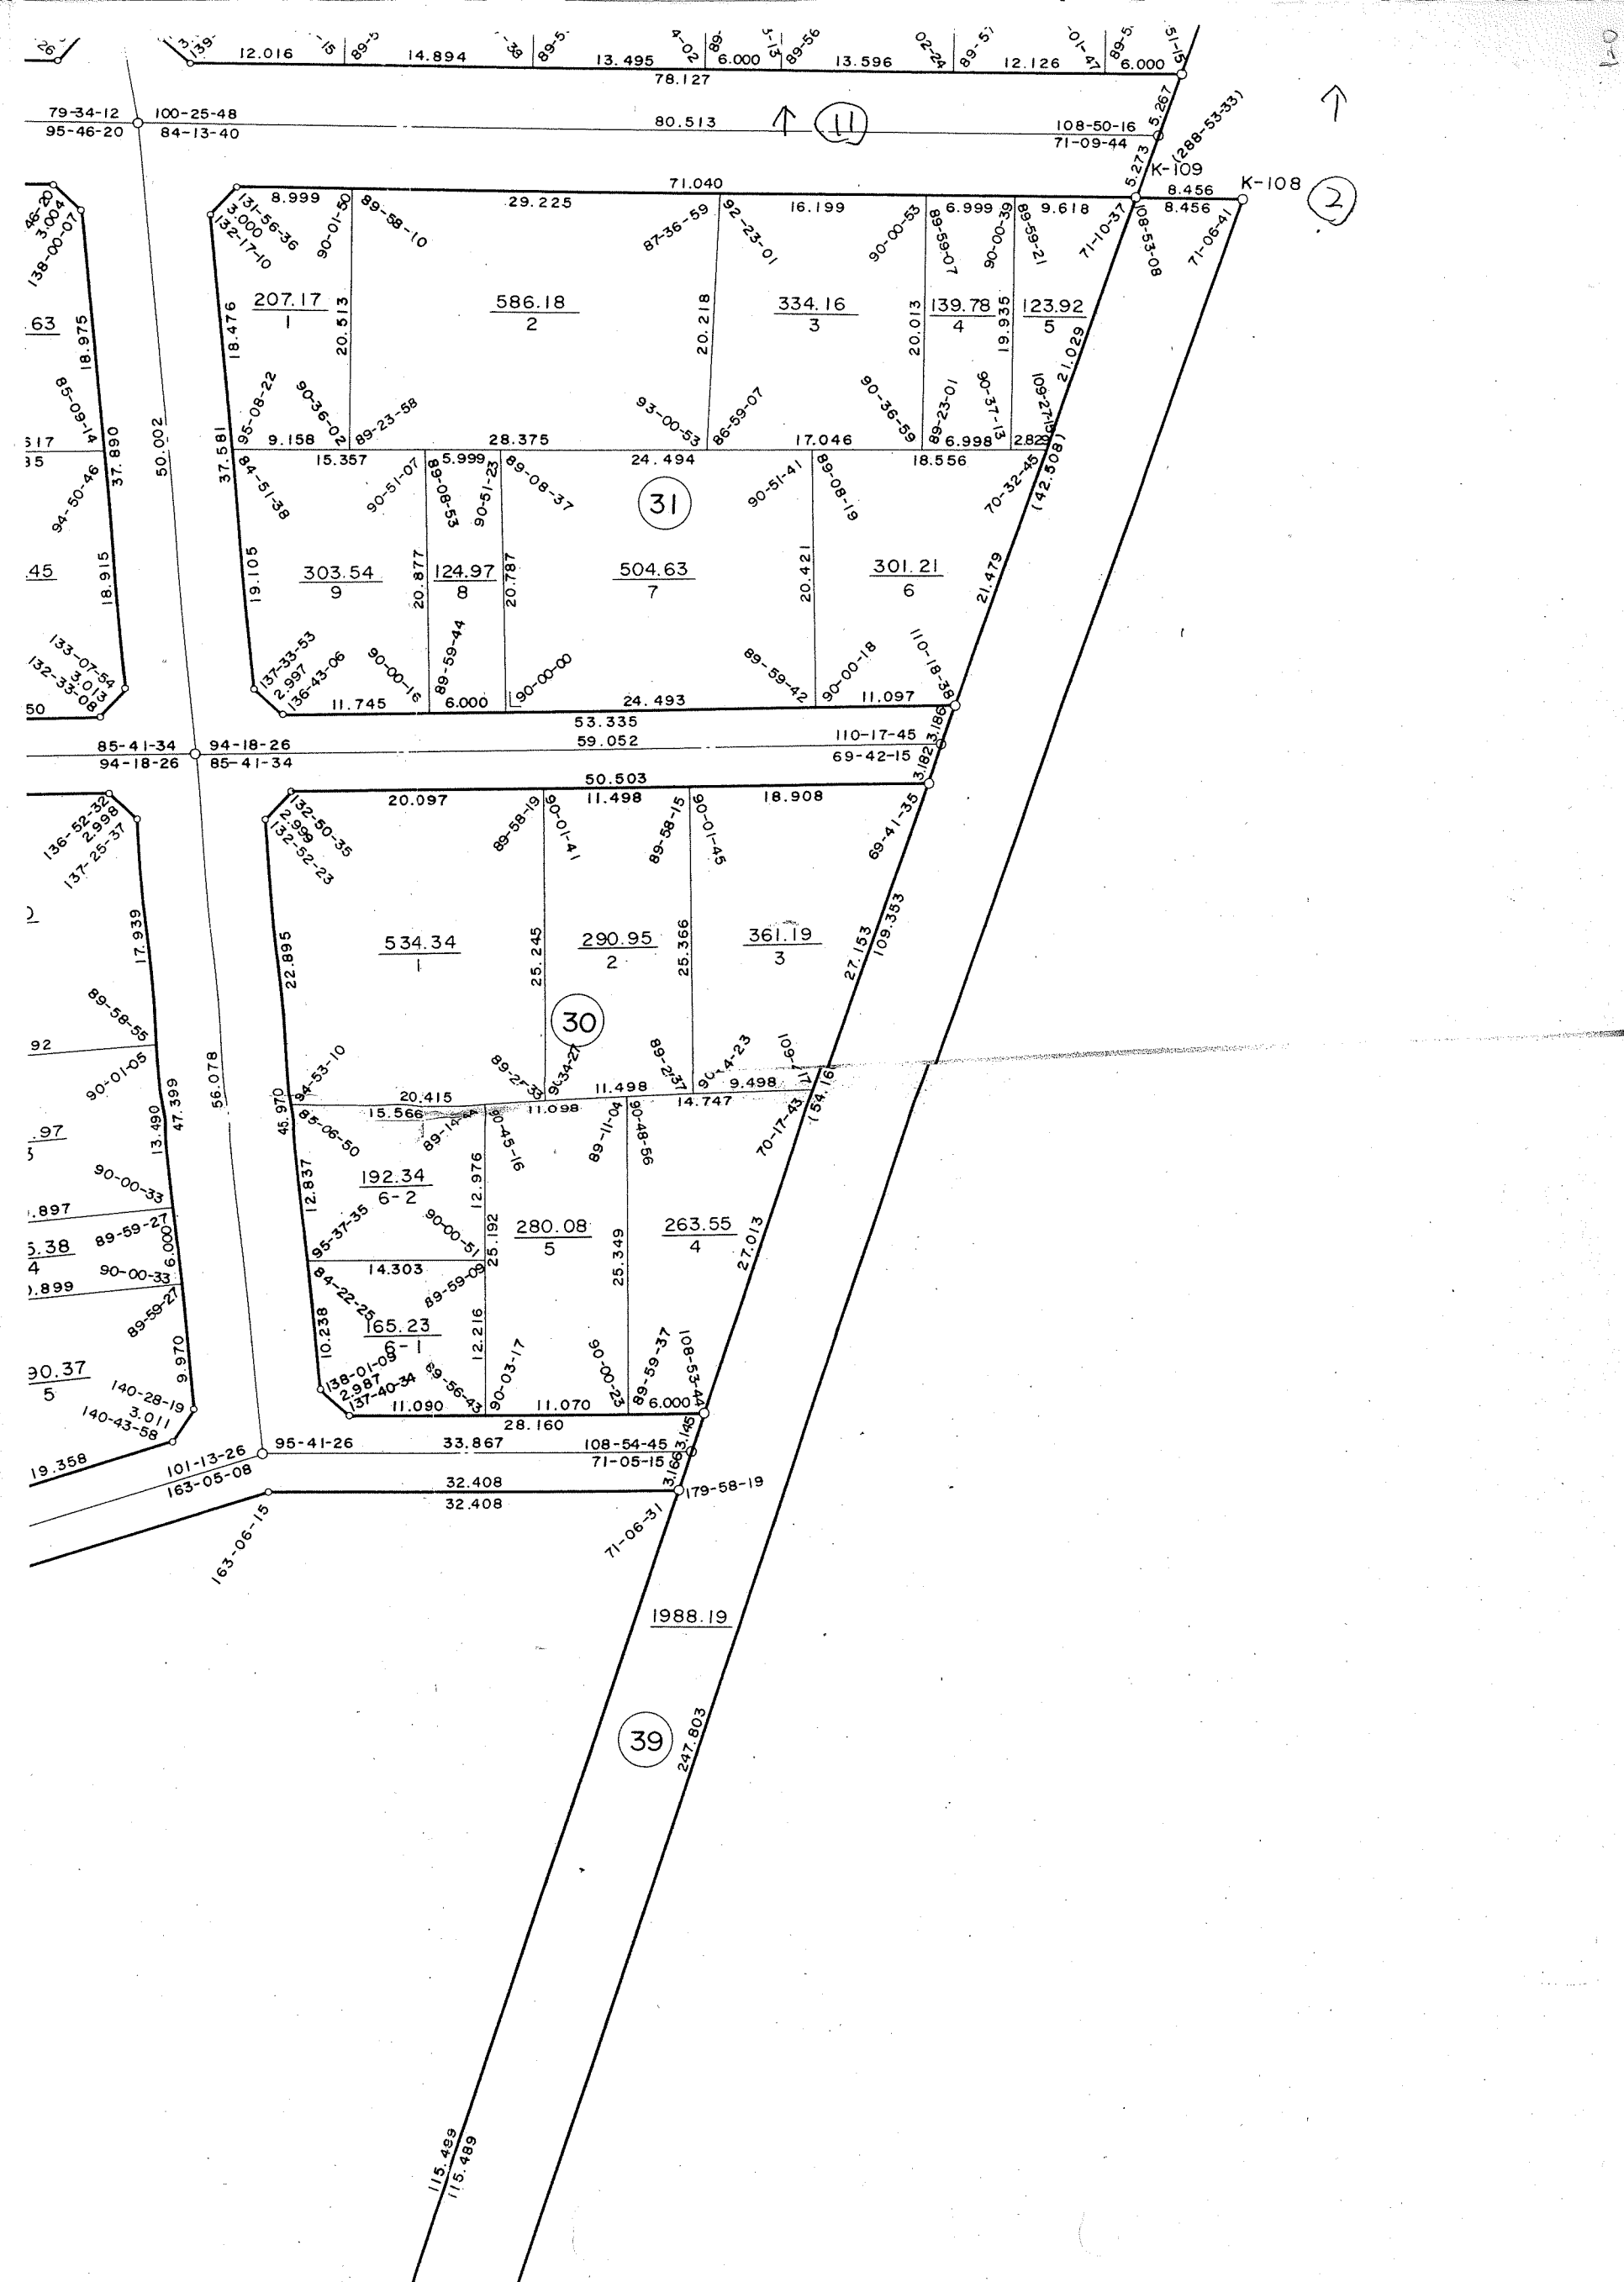

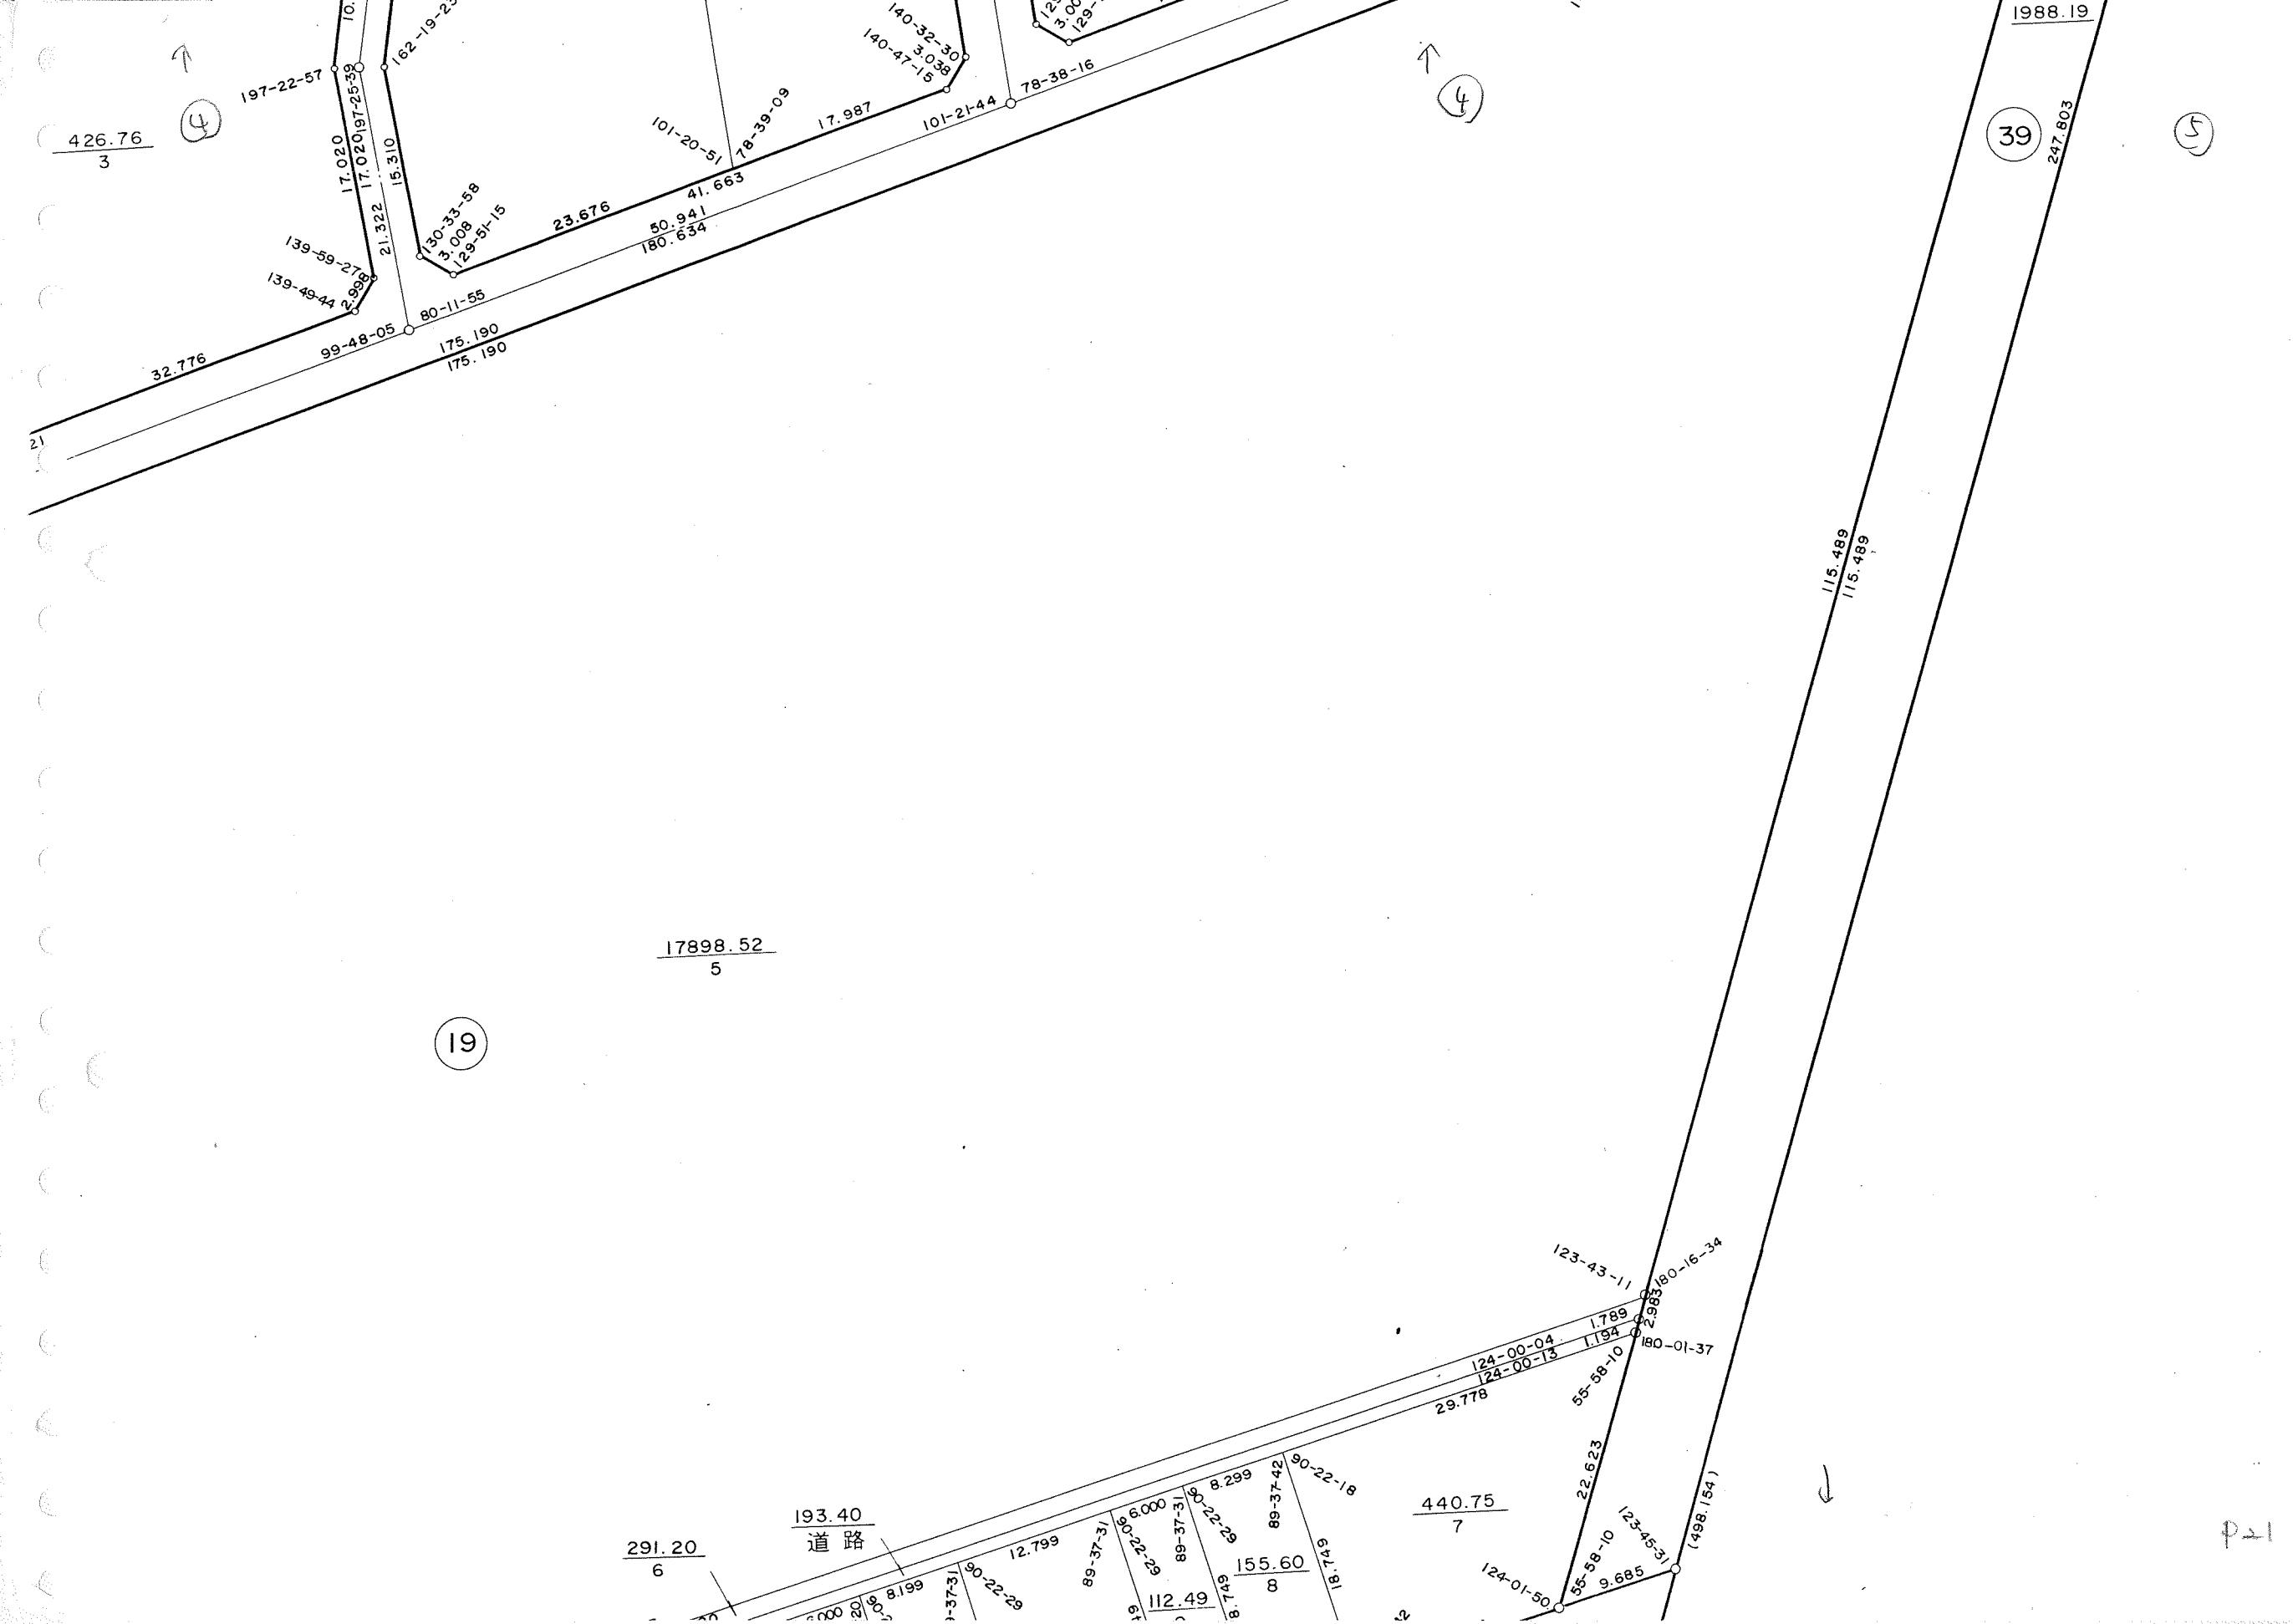


17898.52
5

19

↑
(4)

(6)

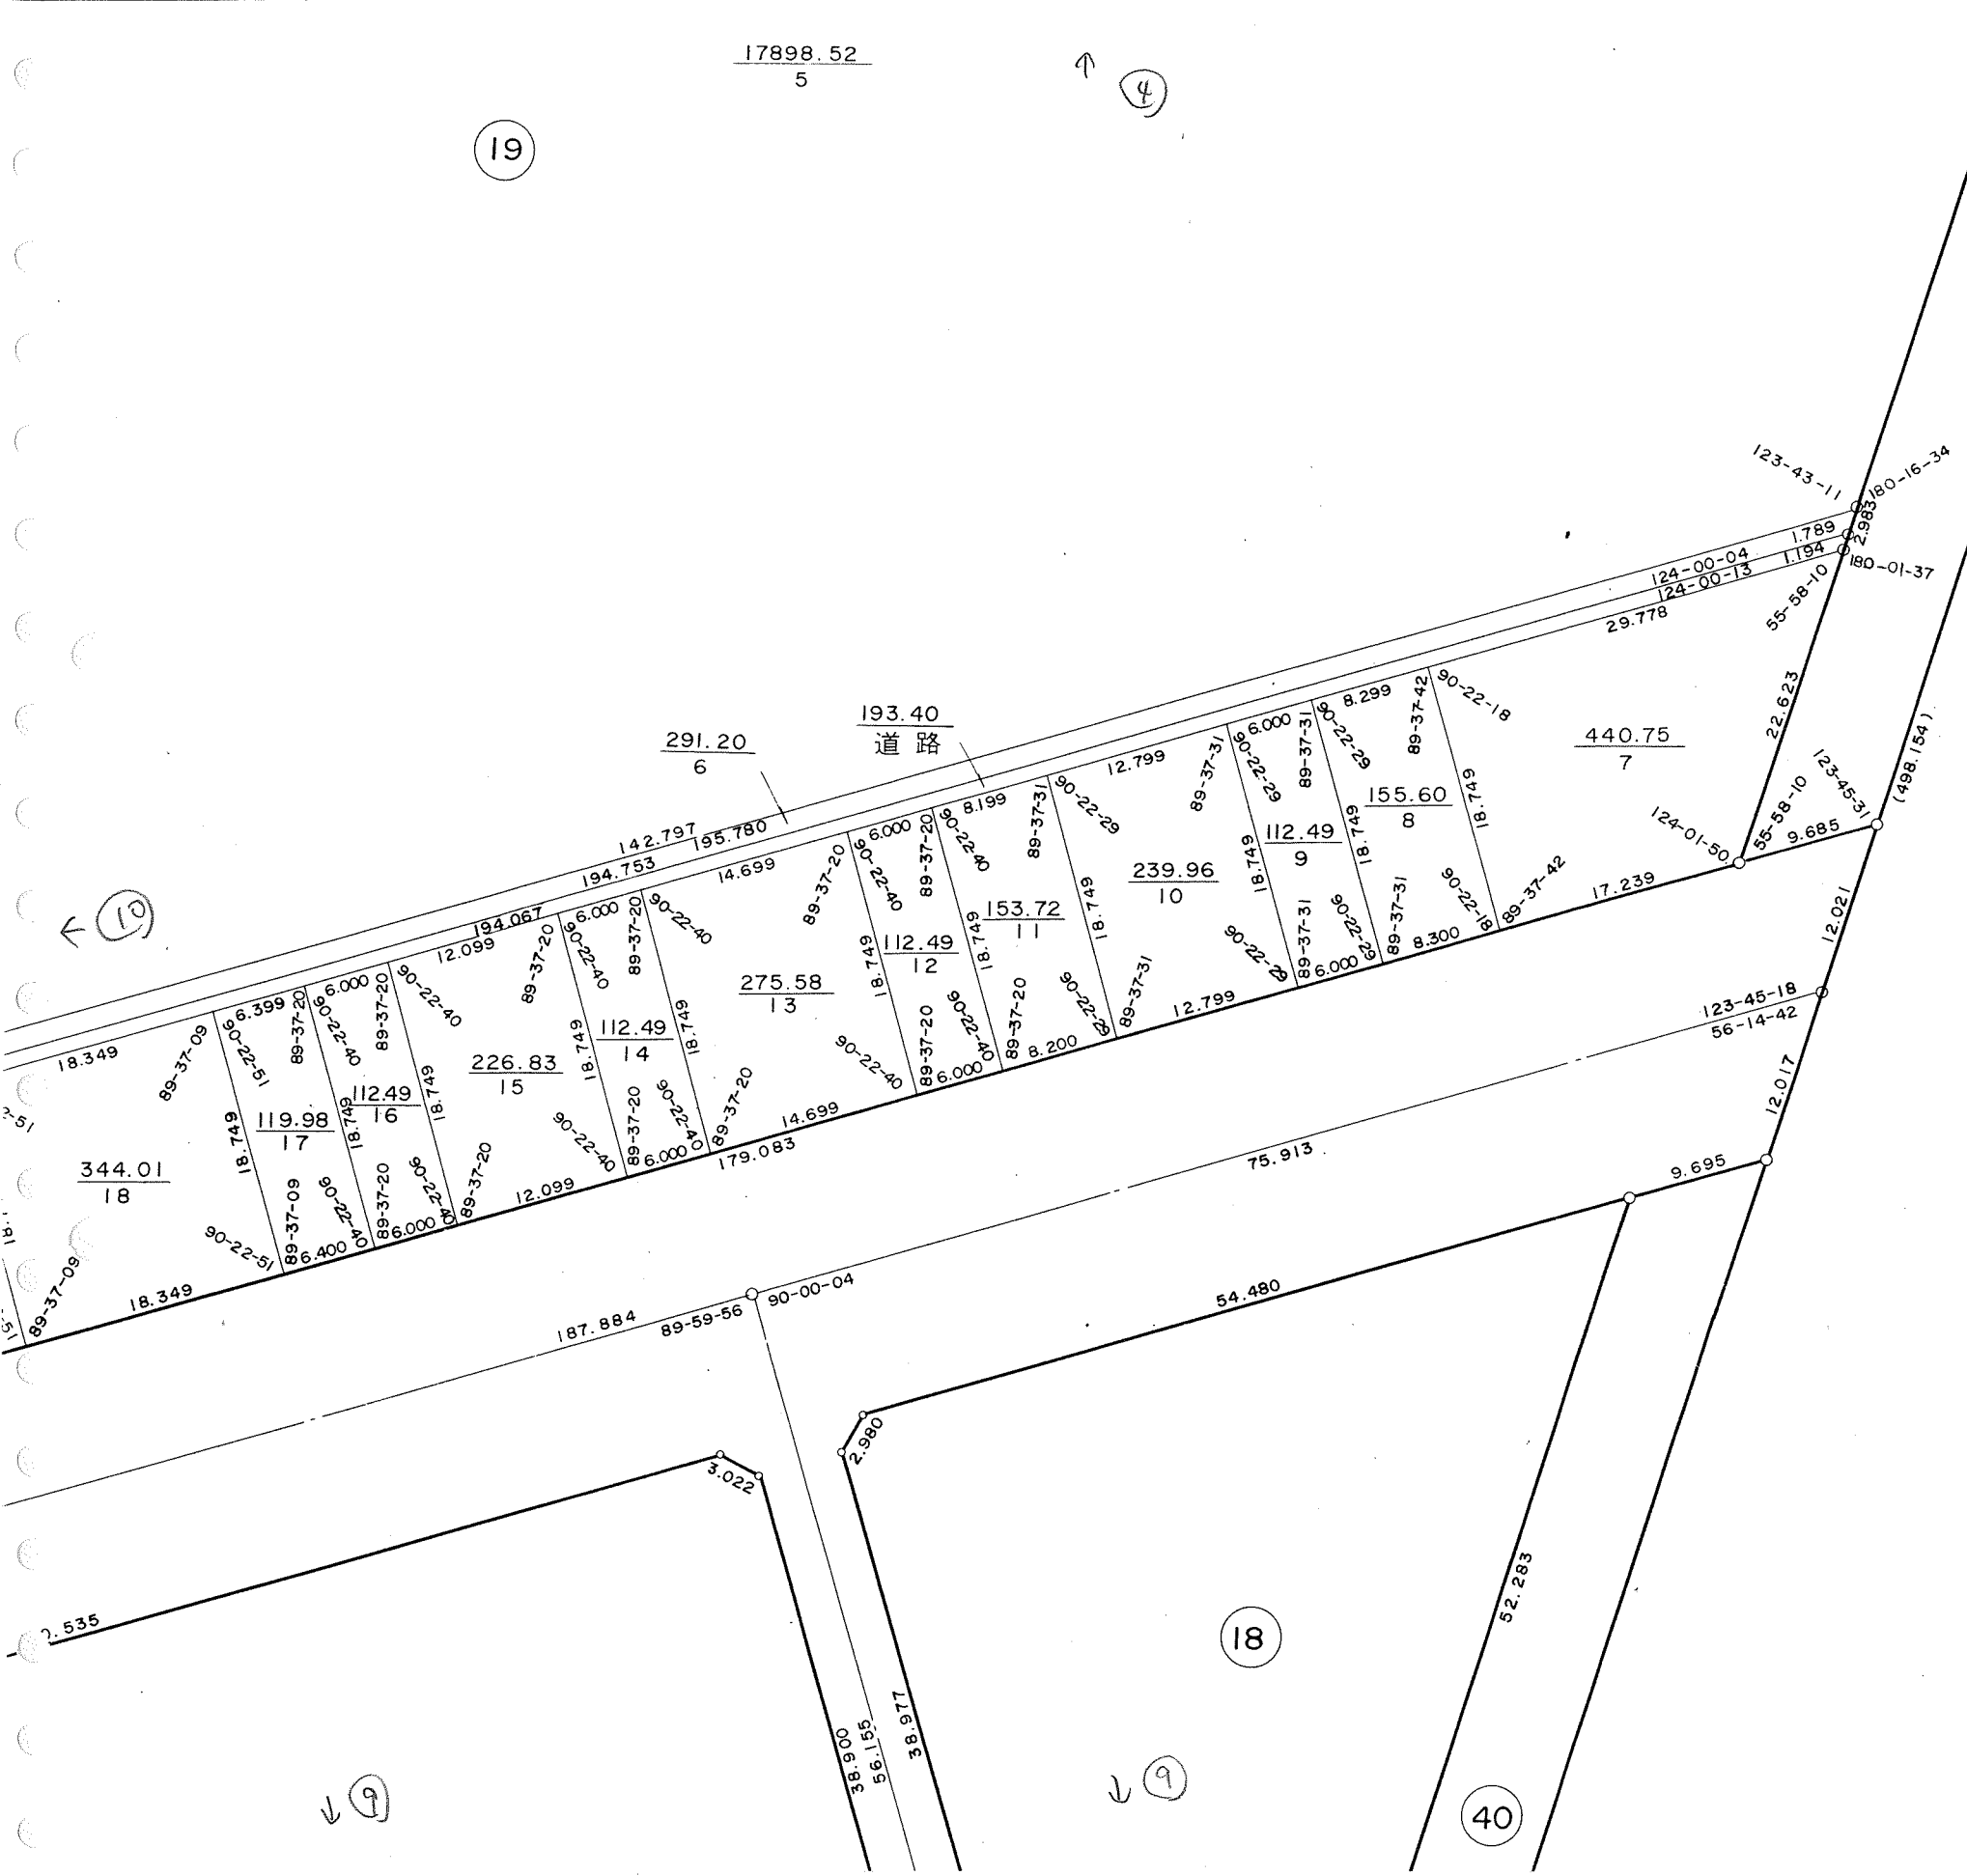

18

↓
(9)

40





4

5

6

7

10

21

20


19

9

10

10


p24

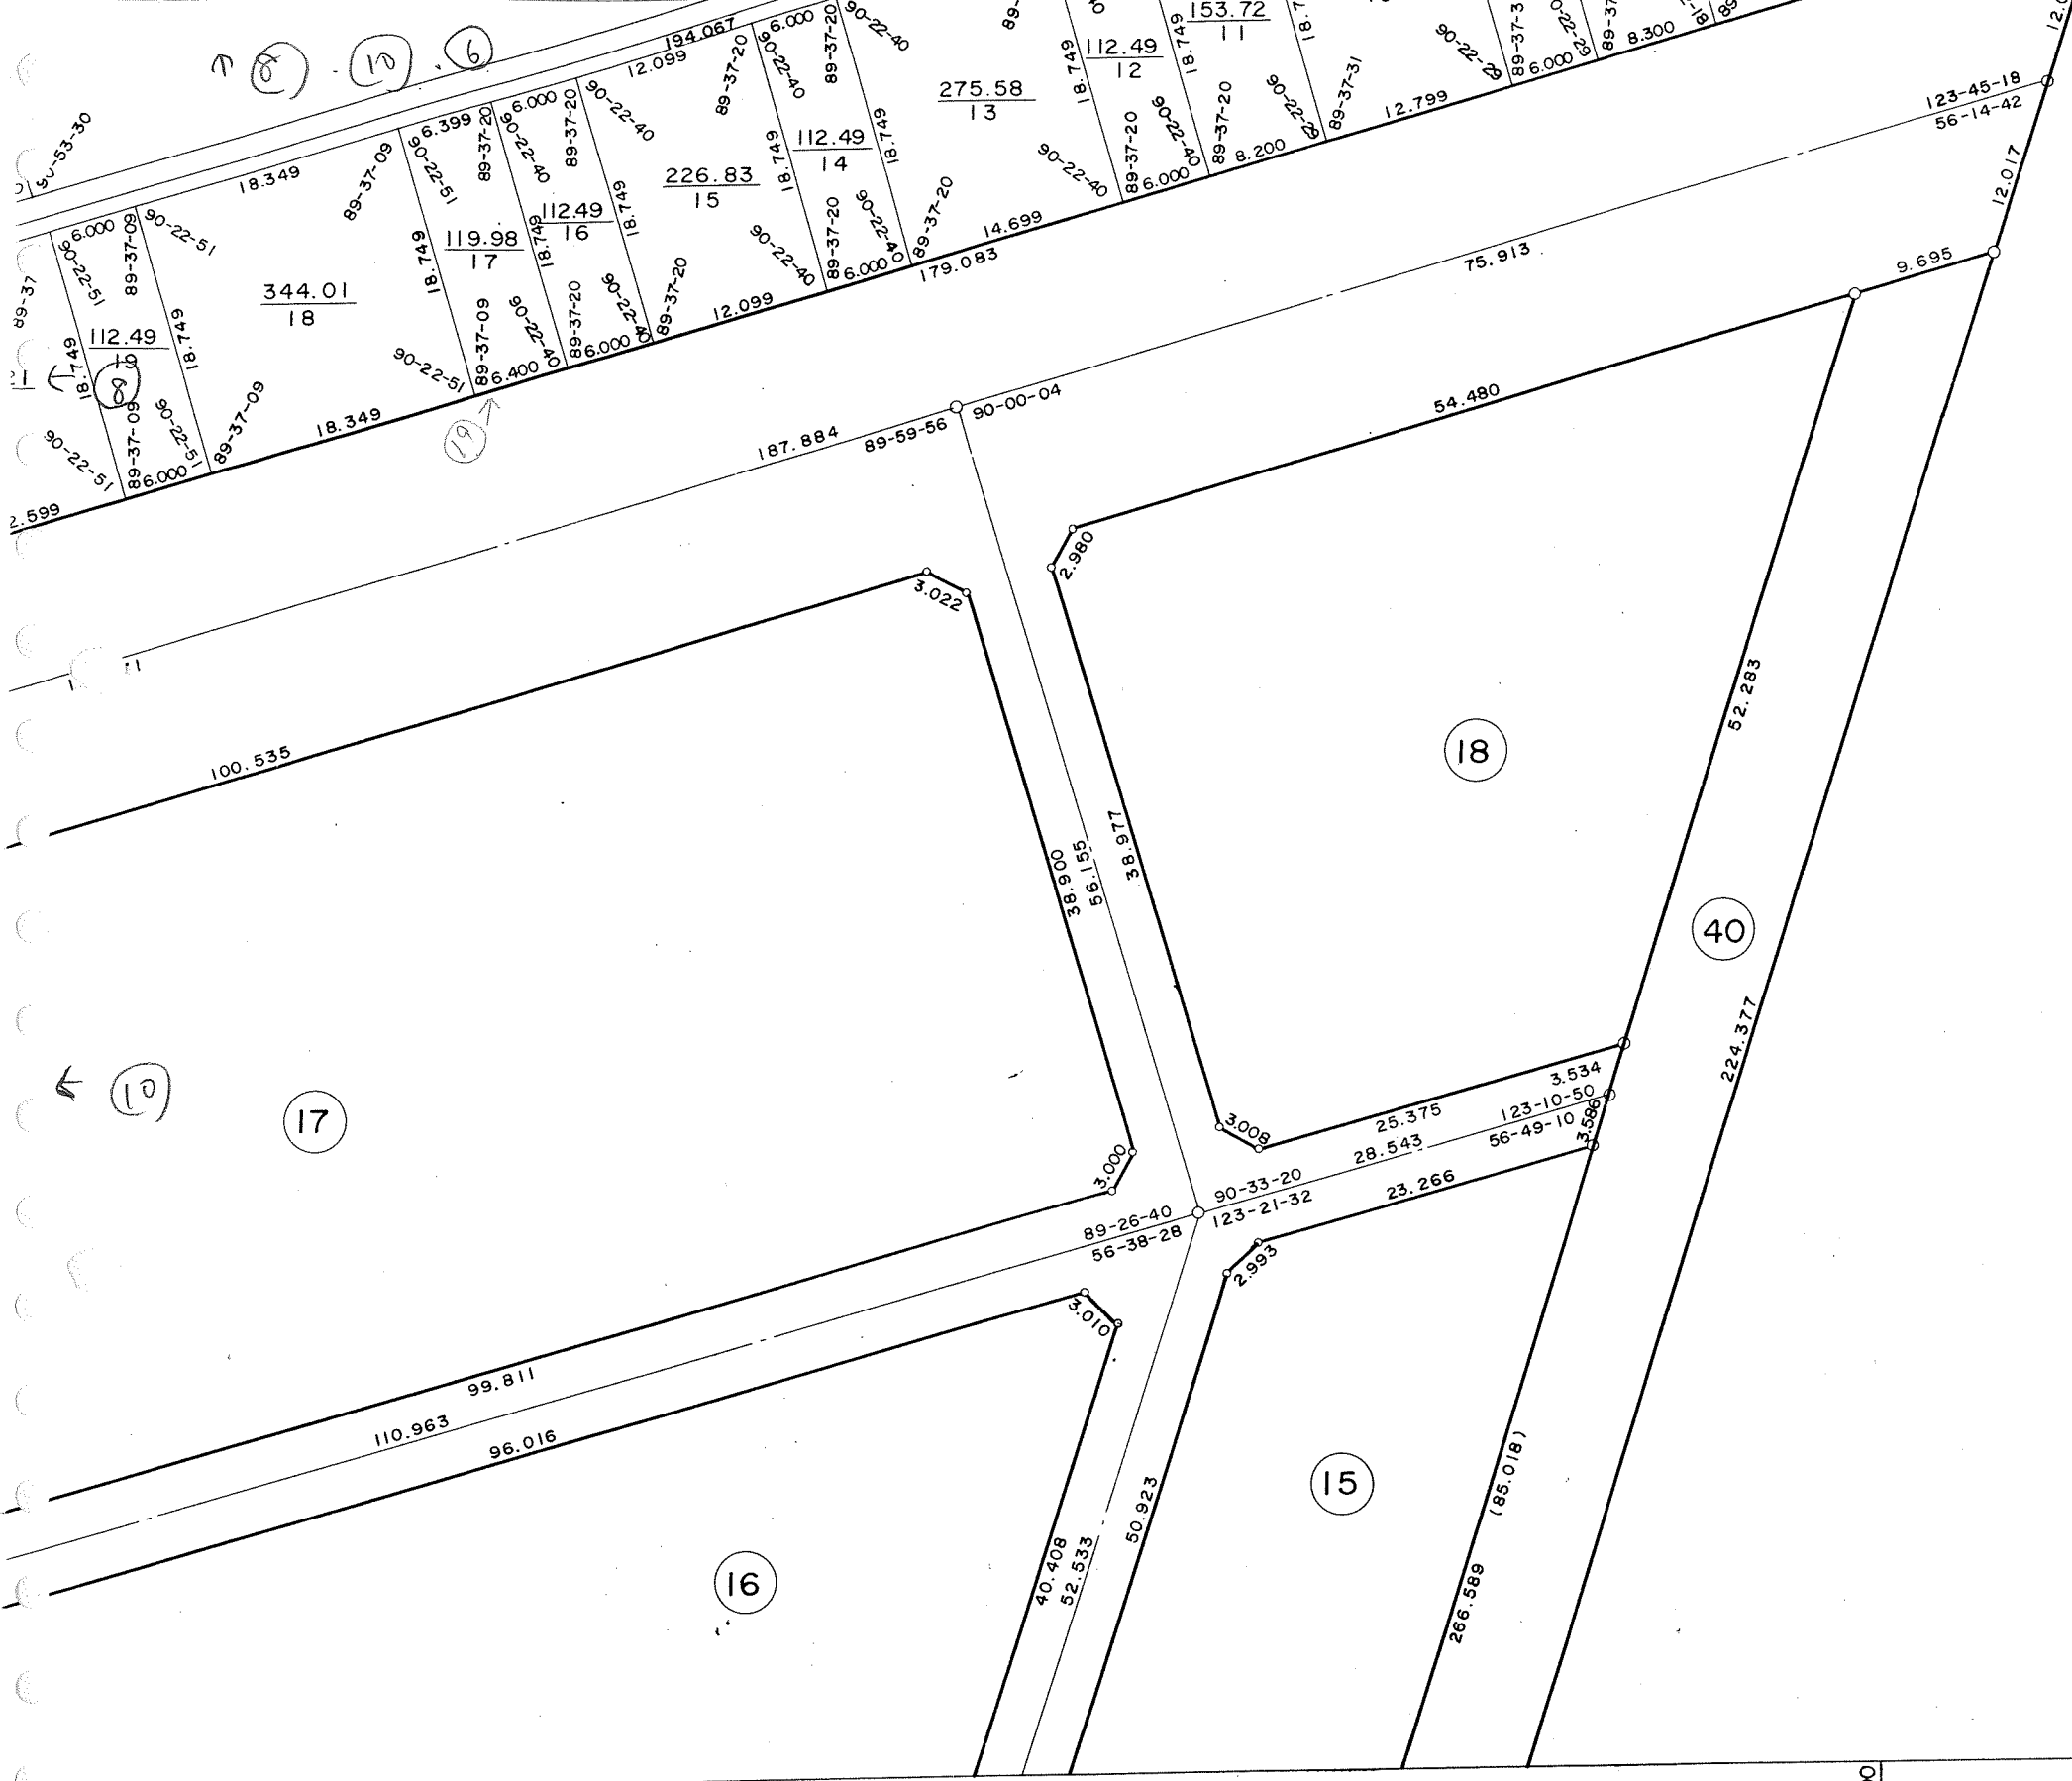

Y=9,700

Y=9,600



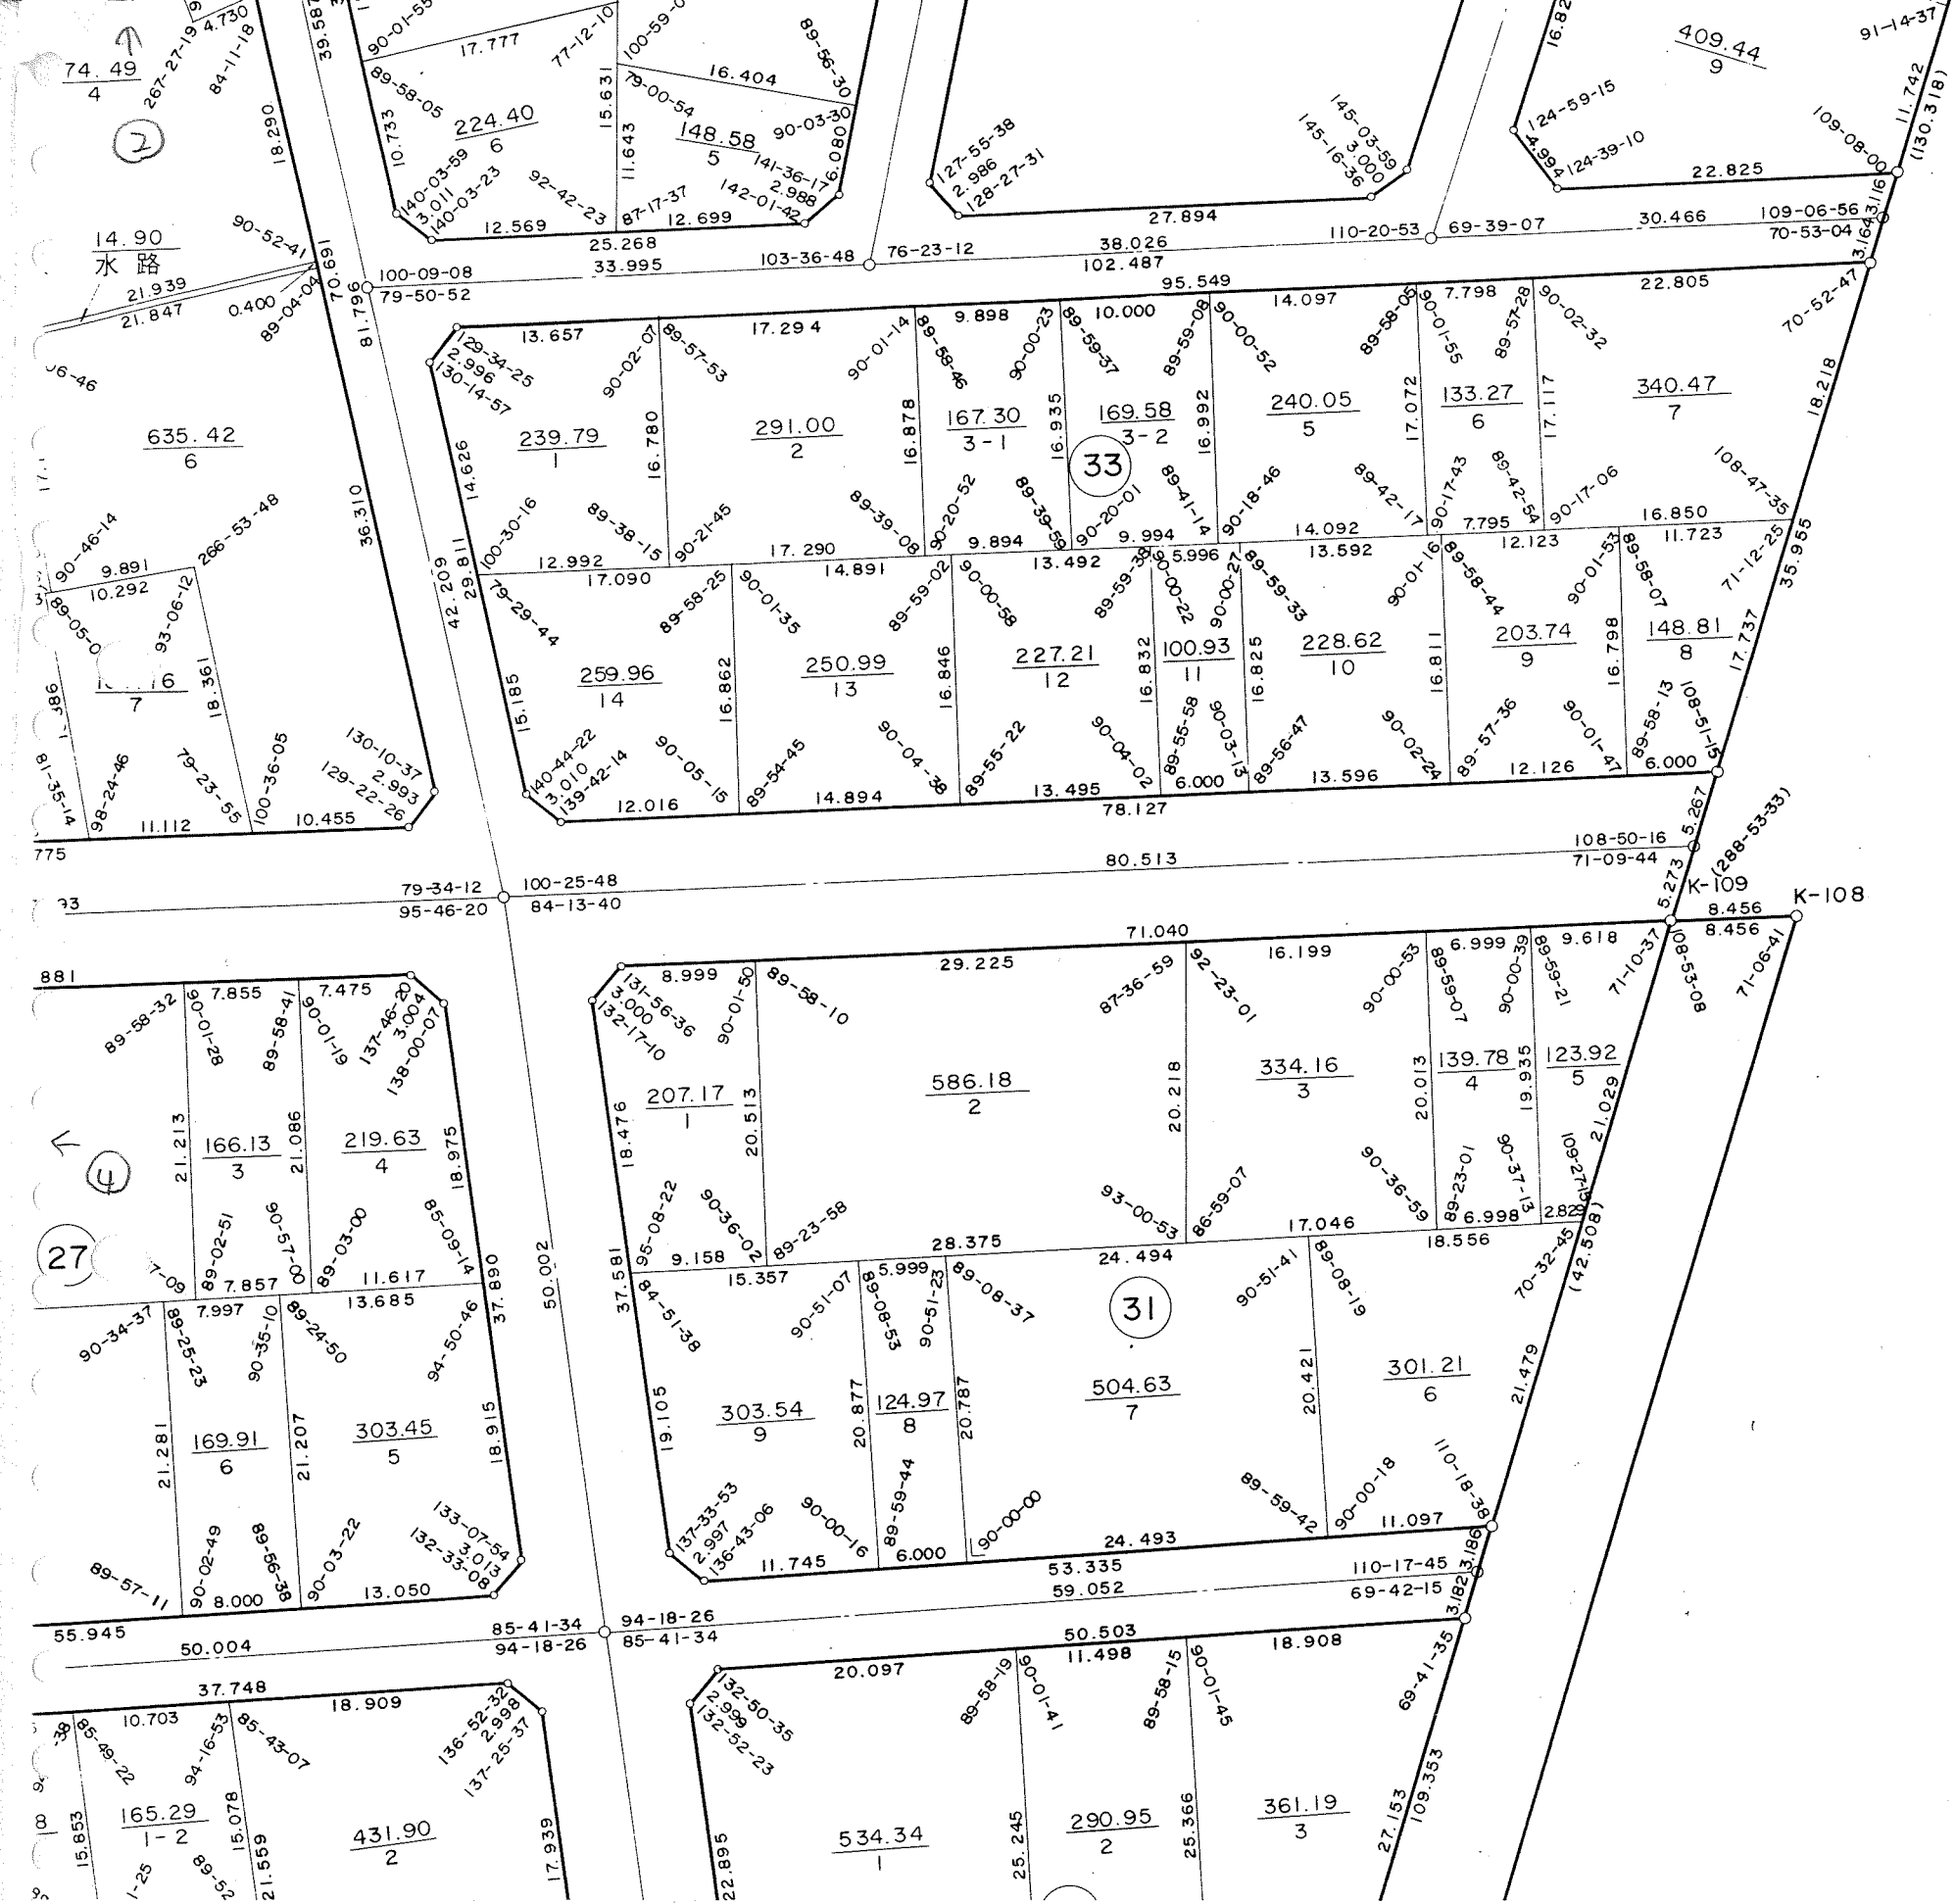


11

換 地 図

縮尺 500 分の 1

尾張旭市 瀬戸川町一丁目

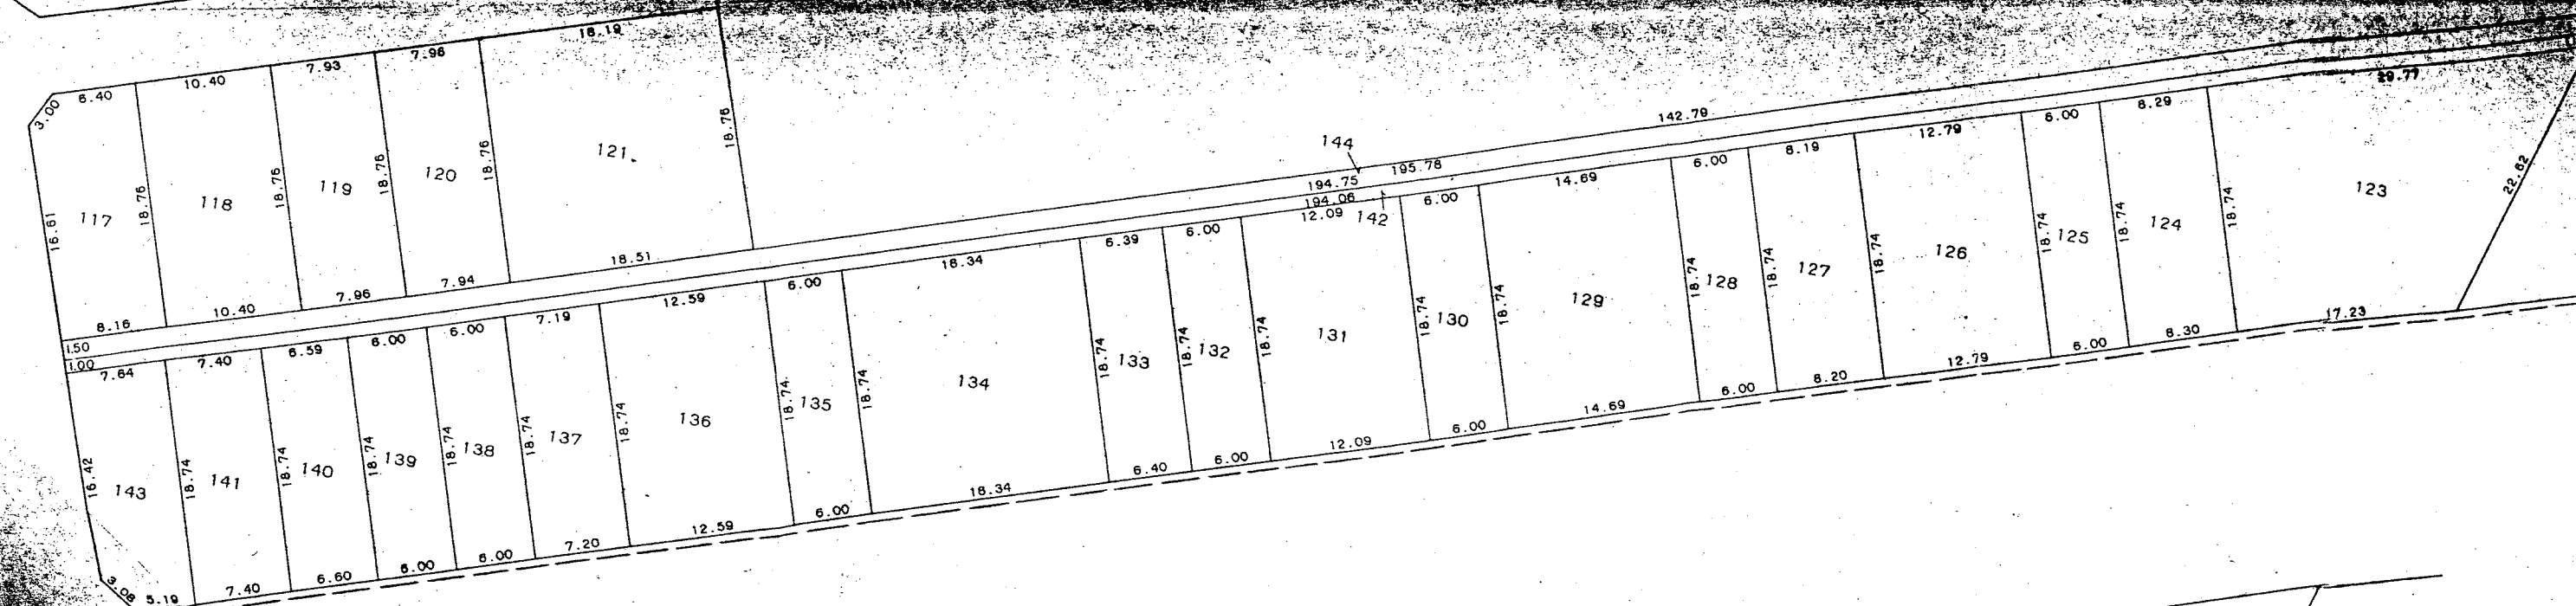

凡	○	—	—	5	○
例	施行地区界	町界	字・丁目界	地番	換地処分地

換地図

縮尺 500 分の 1

尾張旭市 東三郷町



凡	○	—	—	5	○
例	施行地区界	町界	字・丁目界	地番	換地処分地

換 地 図

3 縮尺 500 分の 1

尾張旭市 瀬戸川町二丁目

