

9-2



S.

路線番号
路線名

一級路線

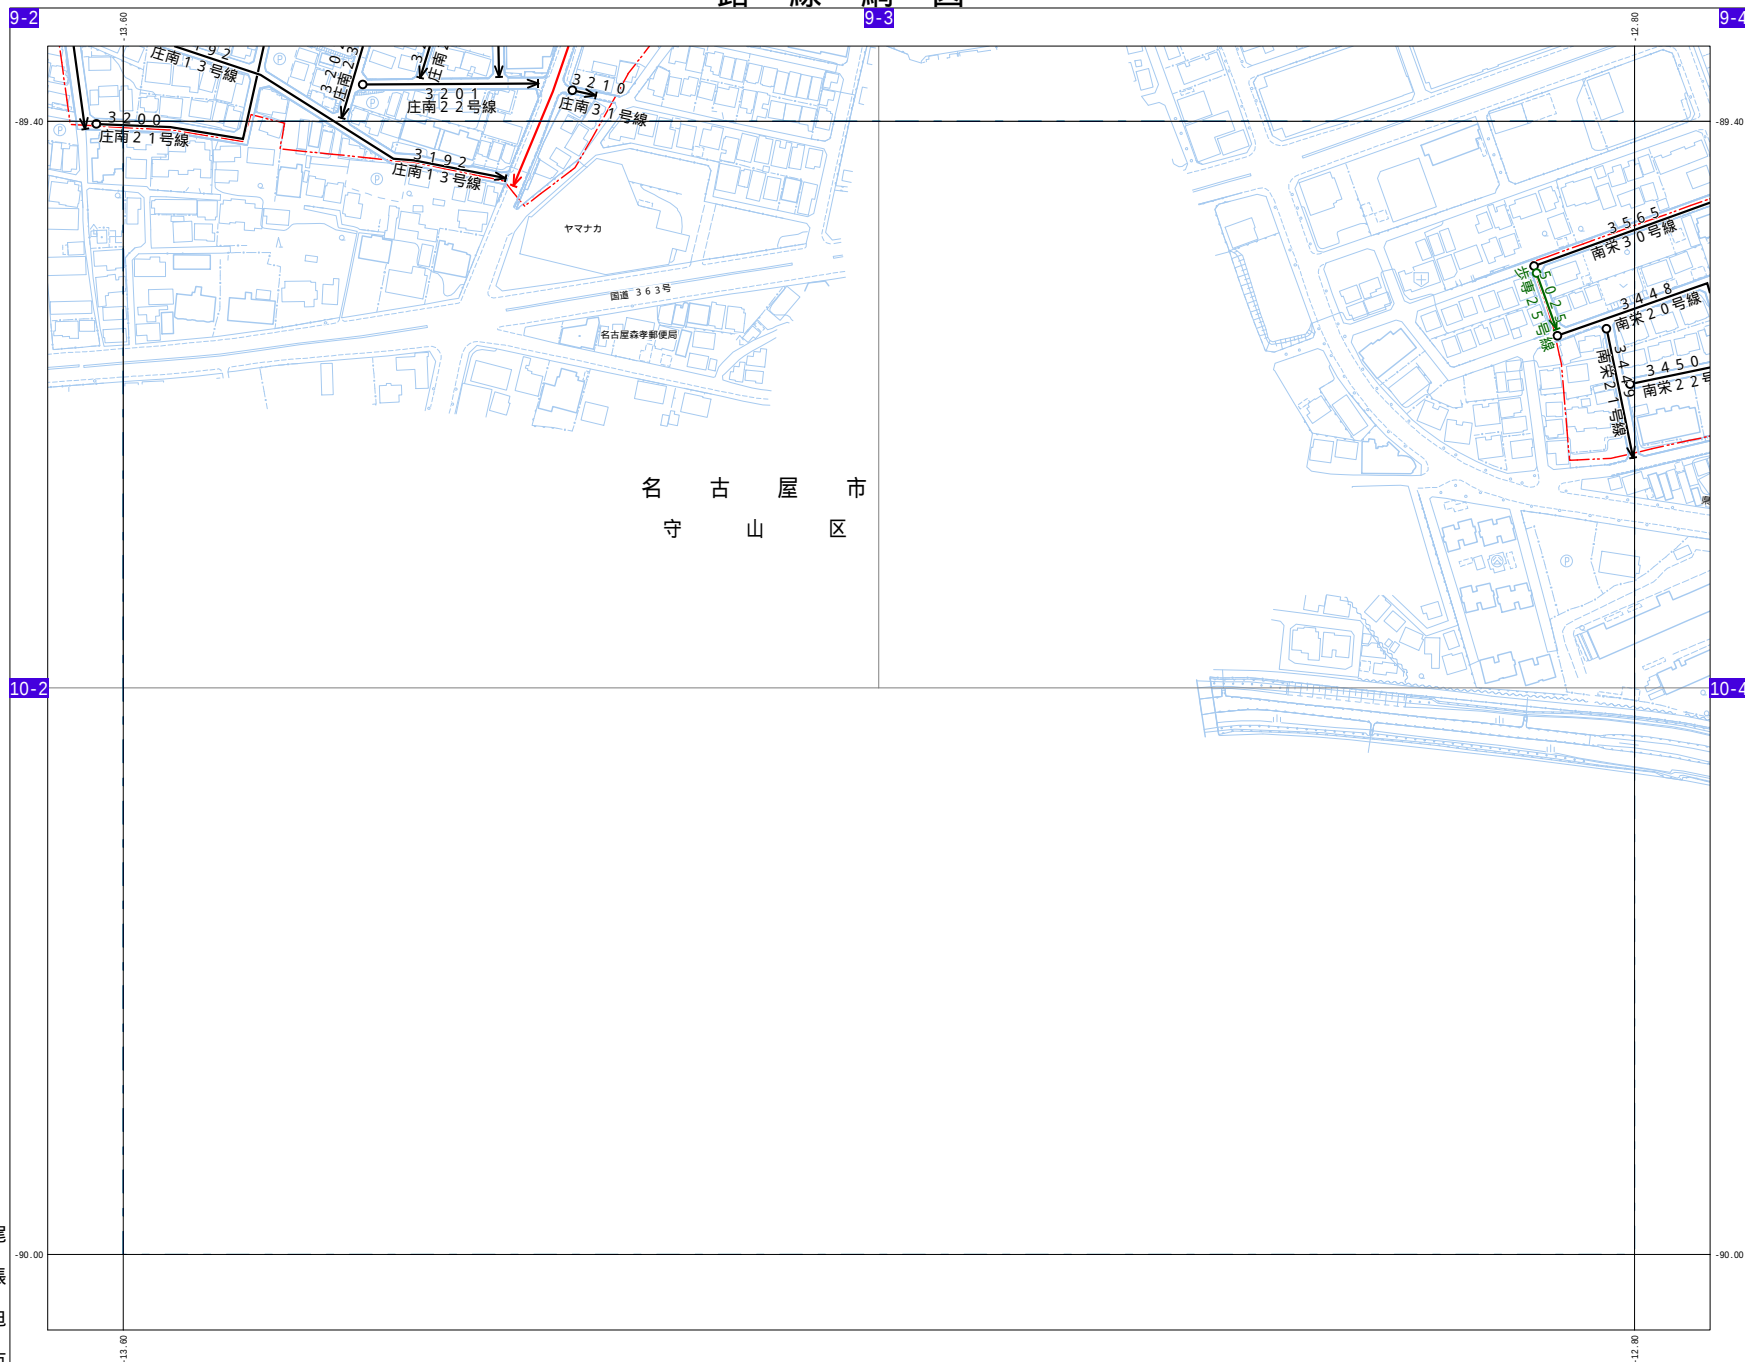
二級路線

その他路線

歩行者専用道路

[illegible]

9-3



10-3

9-2	9-3	9-4
10-2	S-5 S-6 10-3	10-4

赤字図郭番号 = 道路台帳図郭番号



1:2,000

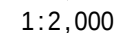
[illegible]

9-5



10-4

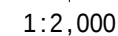
 
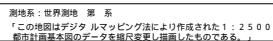
9-6

赤字図郭番号 = 道路台帳図郭番号

- 10-6

[illegible]

9-6

[illegible]