


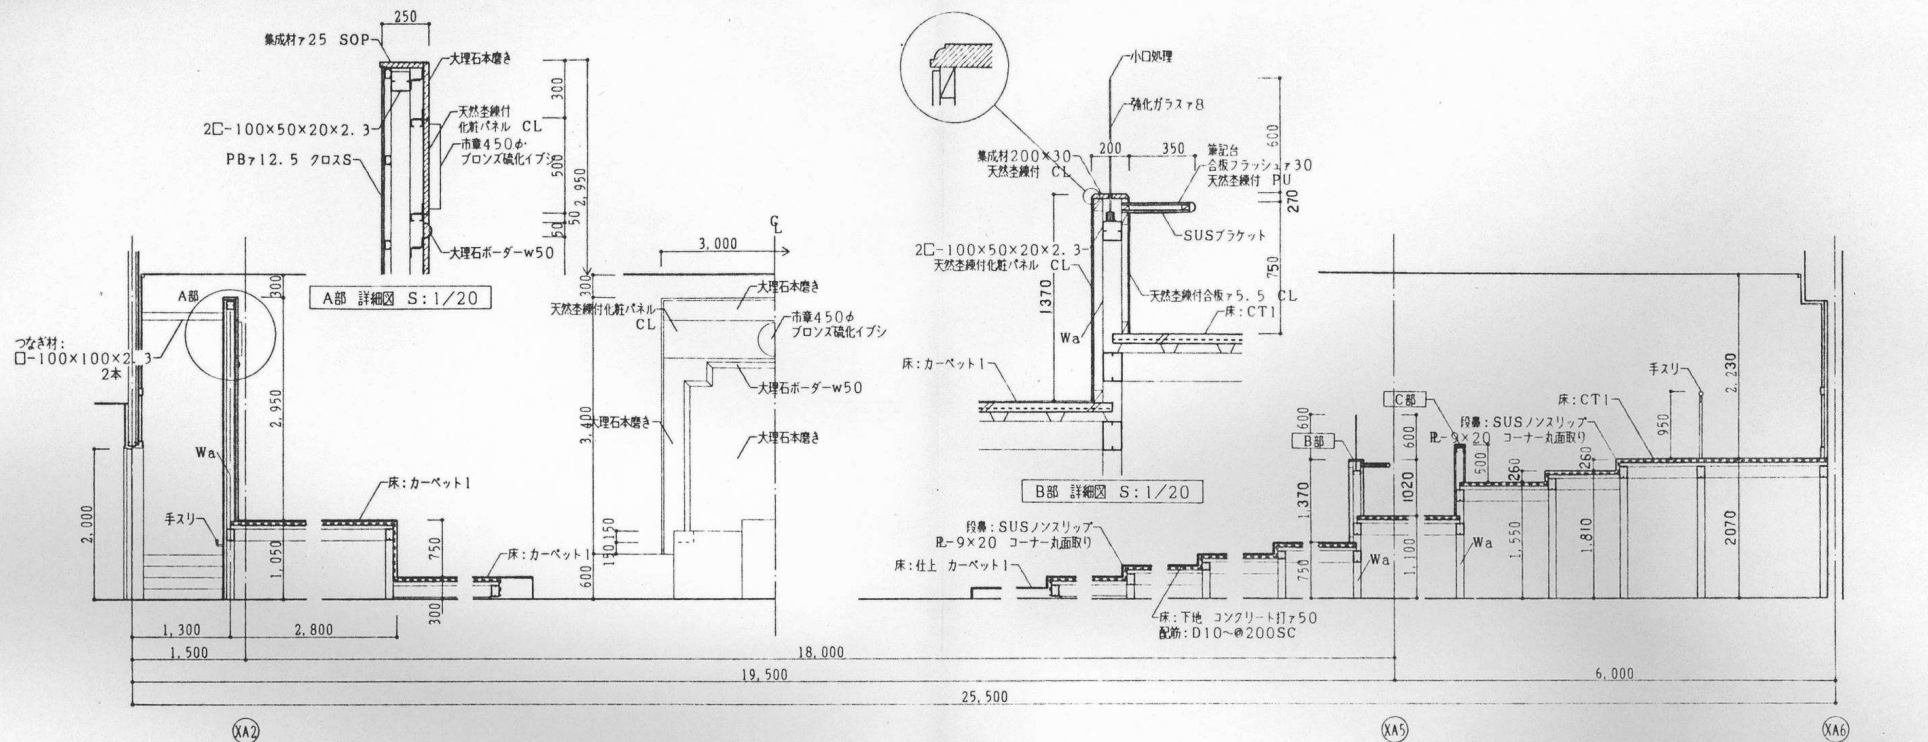

講場 断面詳細図 S:1/50

